


CUSTOMER:	ORDER NO.:
SERIES:	ITEM NO.:

PLAN VIEW
SERIES 250-T SHOWN

ISOMETRIC VIEW
135° INSIDE CORNER STRUCTURE

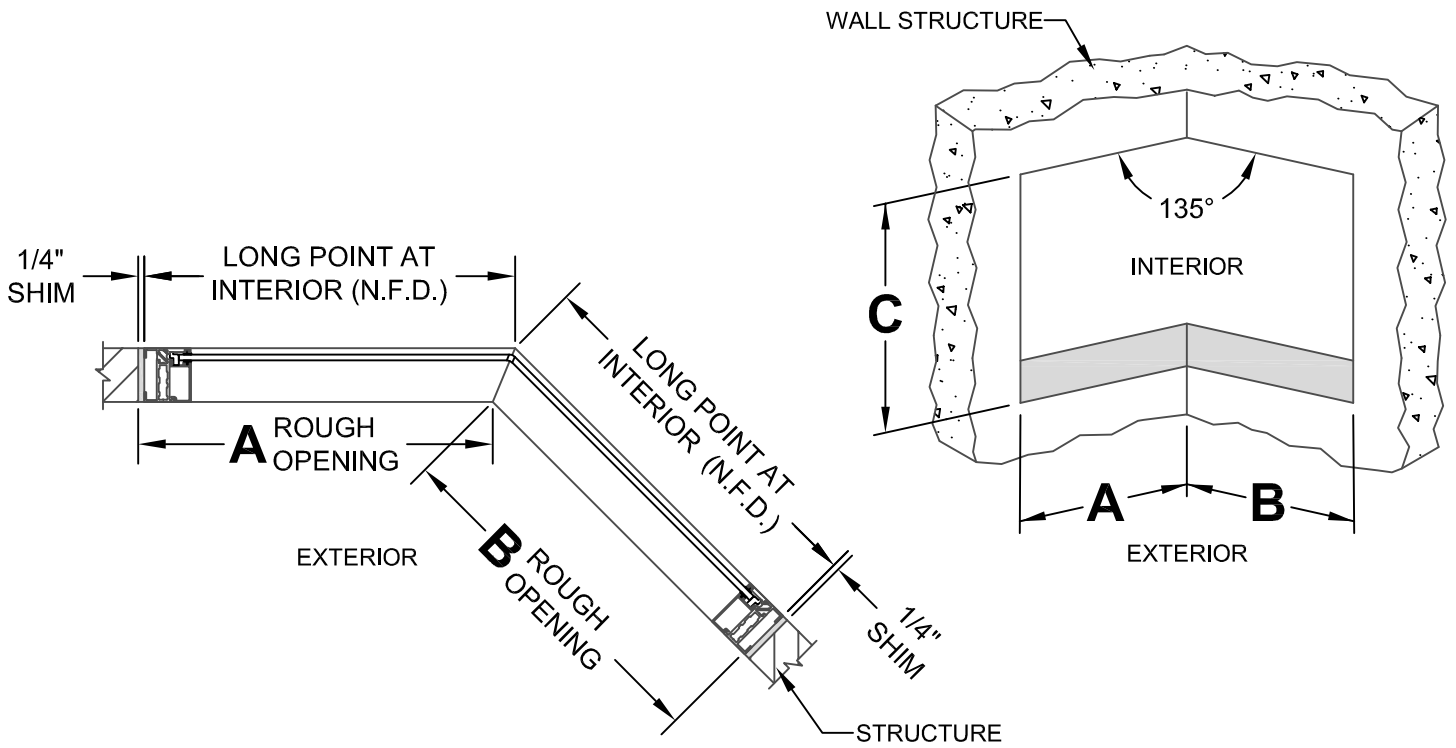

NOTE:
 -FRAME TO BE INSTALLED FLUSH TO EXTERIOR LINE.
 -†IMPORTANT: 450-T SHIM SPACE VARIES.

INSTRUCTIONS: ENTER THE (3) RO (ROUGH OPENING) DIMENSIONS IN THE TABLE AND CALCULATE REQUIRED N.F.D. BELOW. ENTER BUILDING EXTERIOR DIMENSIONS ONLY!				<small>*SERIES ADD (135° ONLY) INCLUDES 1/4" SHIM SPACE</small>													
DIM. REF.	CUSTOMER R.O.		*SERIES ADD AND (C) SHIM DEDUCT		LONG POINT (INT.) N.F.D.												
A		+	*	=													
B		+	*	=													
C		-	.50	=													
					<table border="1" style="width:100%; border-collapse: collapse;"> <tr> <th style="width:50%;">SERIES</th> <th style="width:50%;">*SERIES ADD</th> </tr> <tr> <td align="center">250-T</td> <td align="center">.6875</td> </tr> <tr> <td align="center">450-T†</td> <td align="center">VARIES</td> </tr> <tr> <td align="center">530-T</td> <td align="center">1.125</td> </tr> <tr> <td align="center">3800-T</td> <td align="center">1.625</td> </tr> <tr> <td align="center">4800-T</td> <td align="center">2.125</td> </tr> </table>	SERIES	*SERIES ADD	250-T	.6875	450-T†	VARIES	530-T	1.125	3800-T	1.625	4800-T	2.125
SERIES	*SERIES ADD																
250-T	.6875																
450-T†	VARIES																
530-T	1.125																
3800-T	1.625																
4800-T	2.125																

CUSTOMER SIGNATURE:	DATE:
---------------------	-------