

**FLEETWOOD**  
 Windows & Doors  
 2485 Railroad Street, Corona, CA 92880  
 (800) 736-7363 www.fleetwoodusa.com

**NORWOOD 3050**  
 165° PXXXIXXP STANDARD CONFIGURATION  
 WITH SCREENS


ORDER NO.:

ITEM NO.:



(USE RULER TO SCALE DIMENSIONS IN INCHES)

SCALE: 1/8

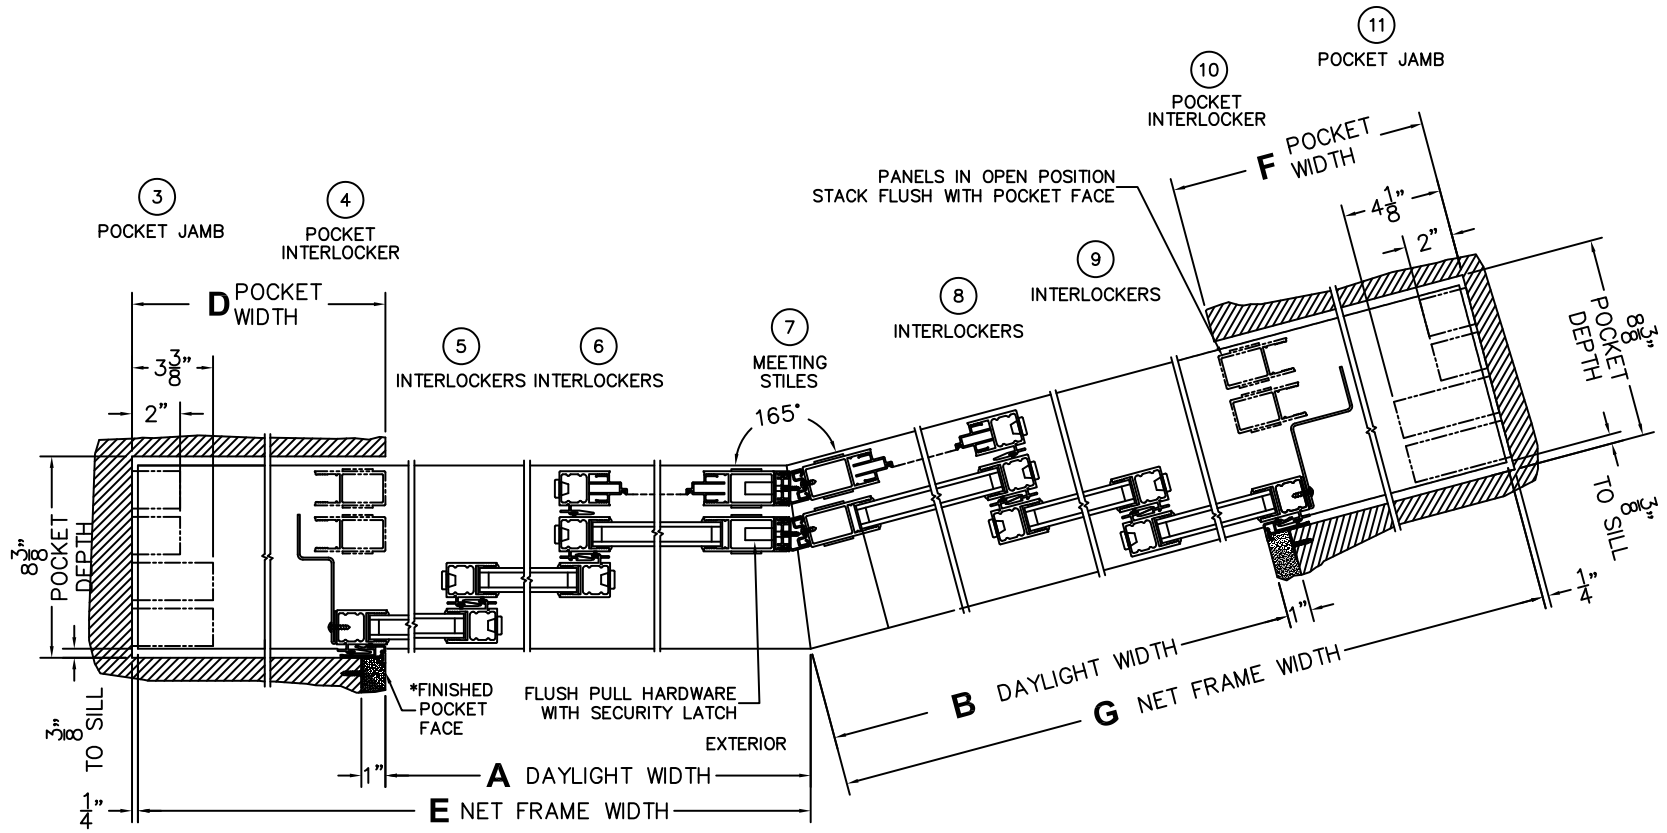

\*CAUTION: WHEN CONSTRUCTING POCKET NOTE THAT DAYLIGHT WIDTH DOES NOT INCLUDE 1" SET BACK FOR POST INTERLOCKER.