



(USE RULER TO SCALE DIMENSIONS IN INCHES)

SCALE: 1/4

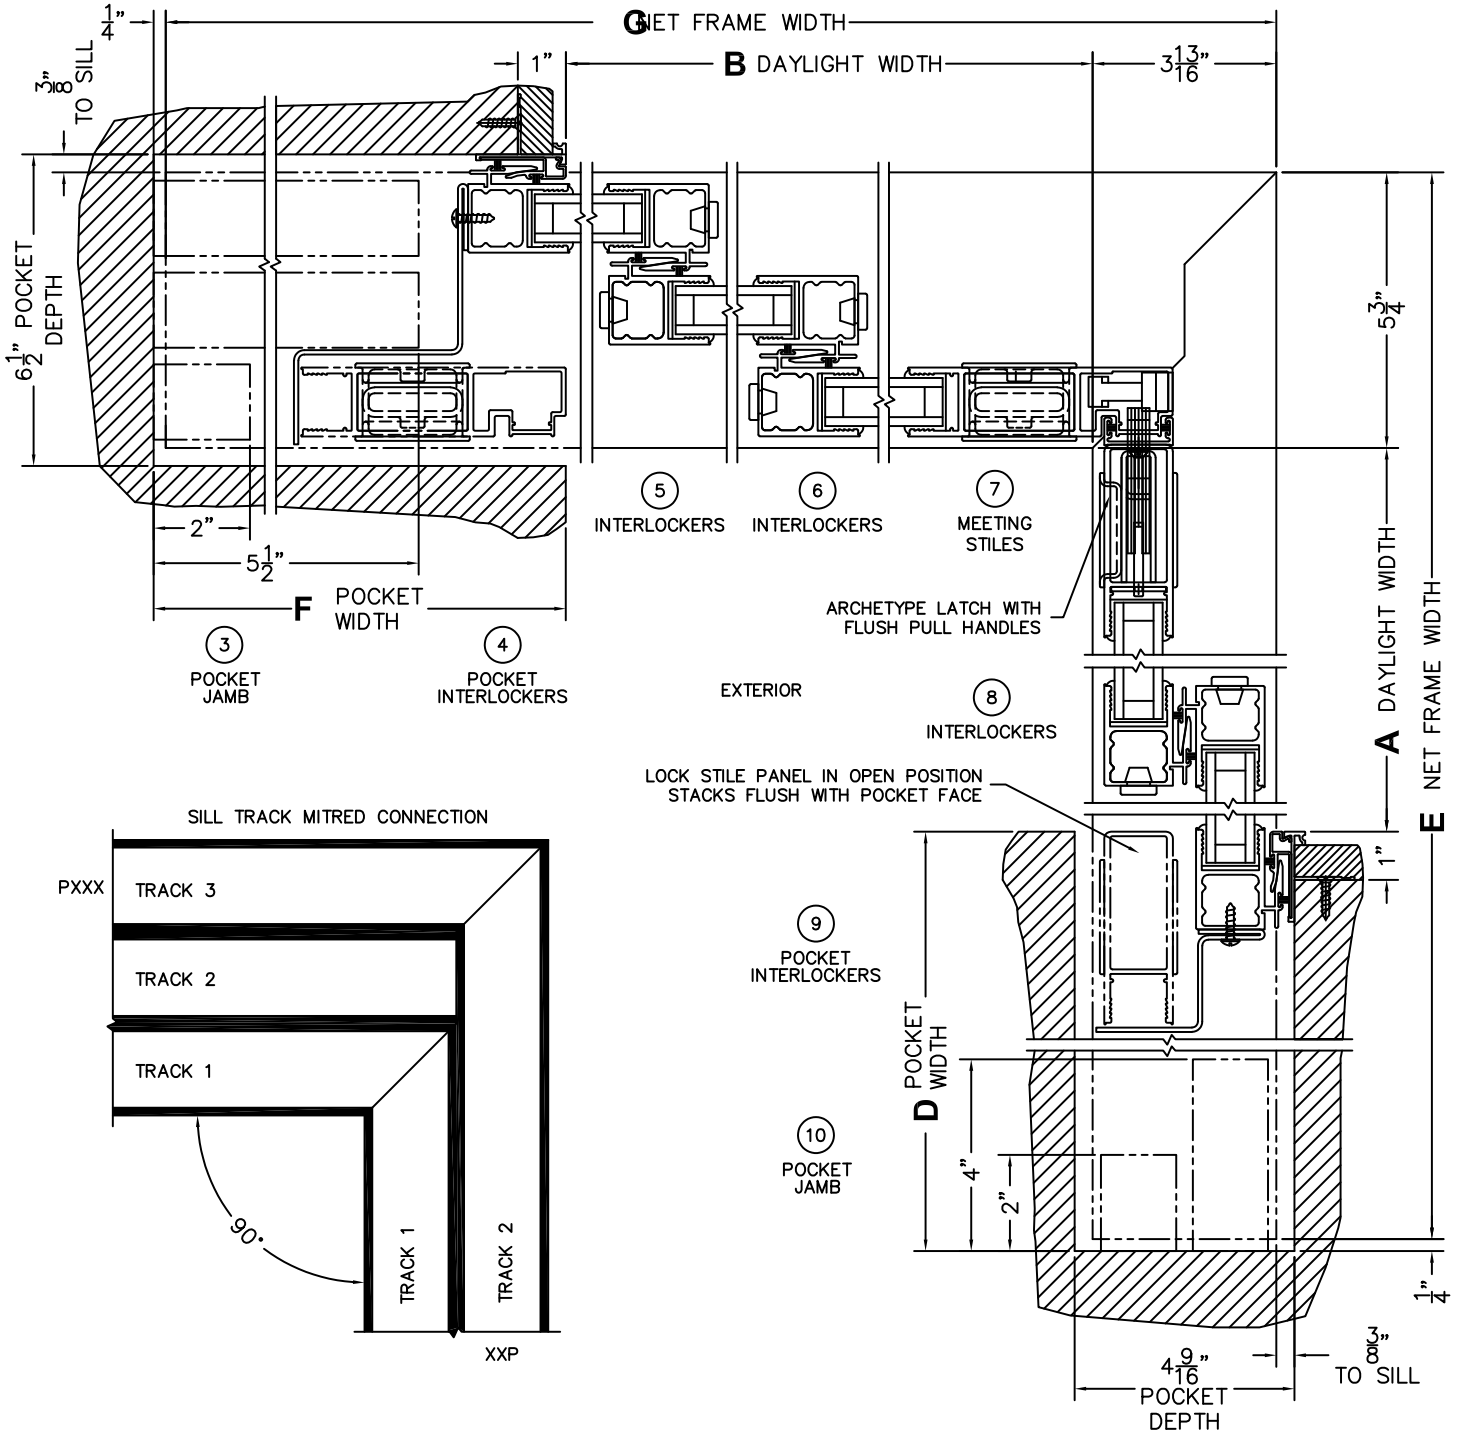

SILL TRACK MITRED CONNECTION

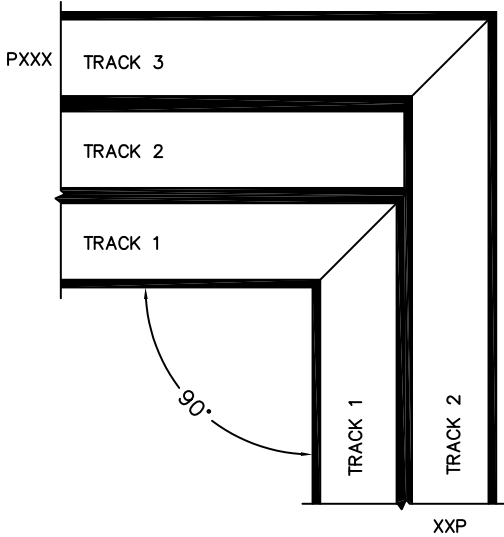

*CAUTION: WHEN CONSTRUCTING POCKET NOTE THAT DAYLIGHT WIDTH DOES NOT INCLUDE 1" SET BACK FOR POST INTERLOCKER.