


FLEETWOOD
WINDOWS & DOORS
FleetwoodUSA.com

NORWOOD 3070EX M/S
OXXIXO CUSTOM CONFIGURATION
SUB-SILLPAN NO SCREENS

ORDER NO.:

ITEM NO.:

SCALE: 1/4

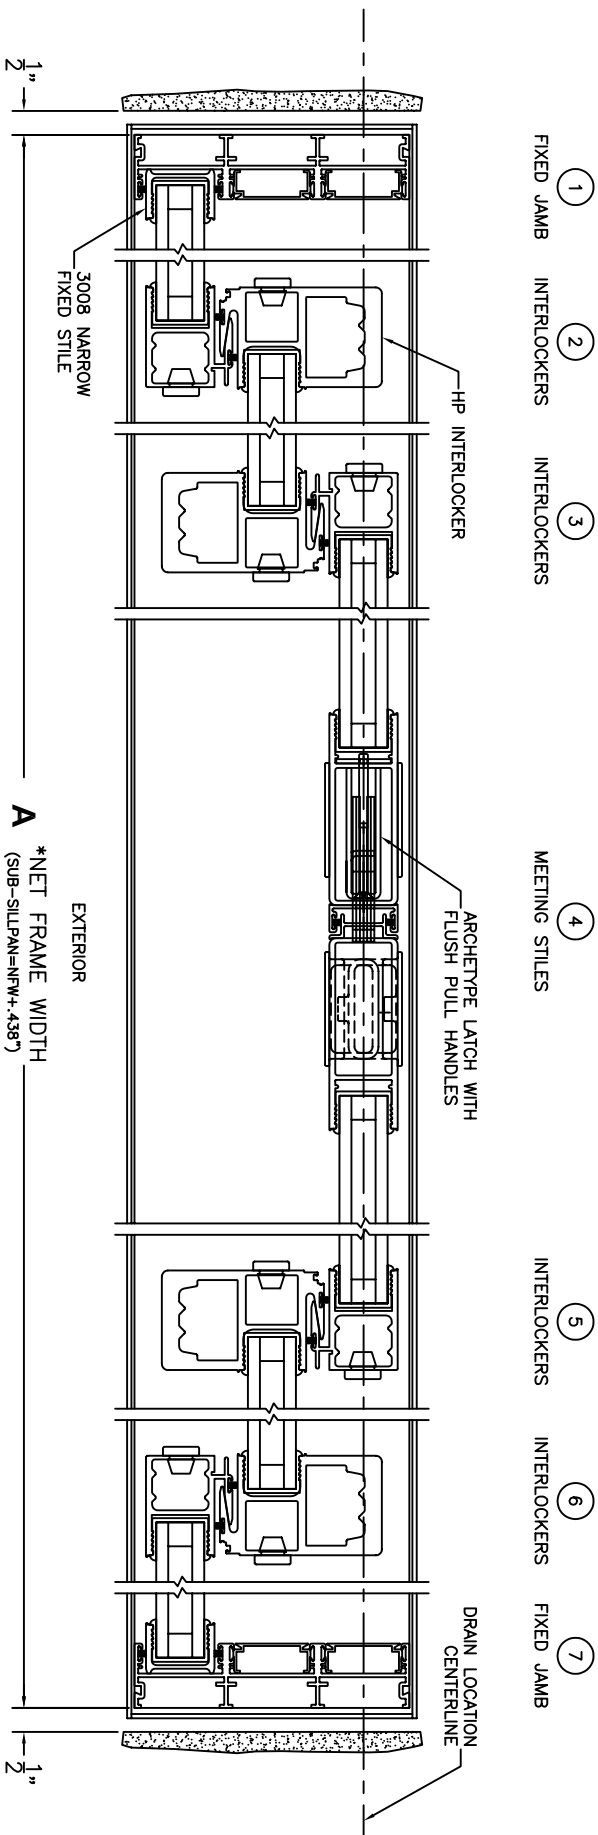

EXTERIOR
*NET FRAME WIDTH
(SUB-SILLPAN=NFW+.438*)
A

NOTES
1. *DOES NOT INCLUDE SUB-SILLPAN