

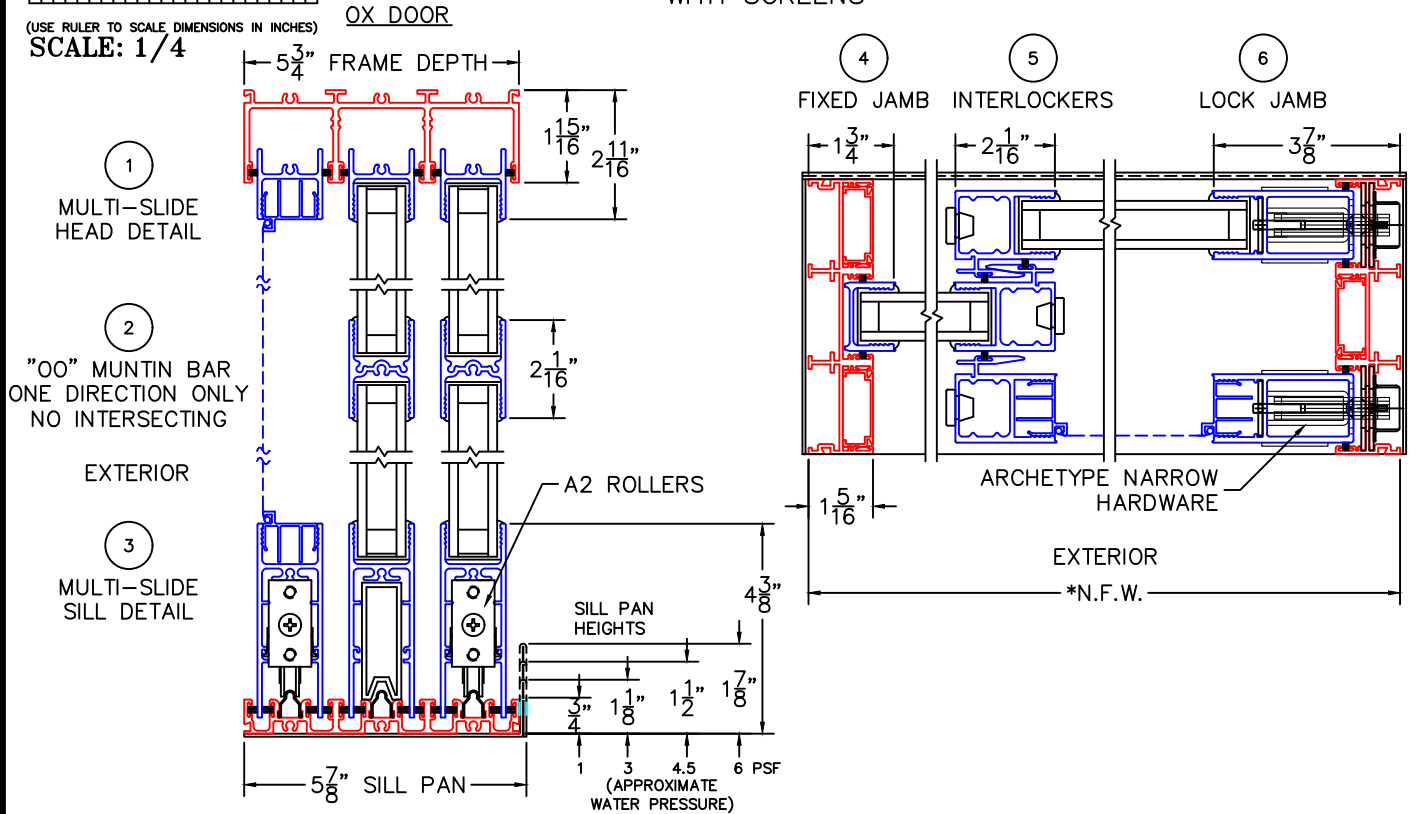


(USE RULER TO SCALE DIMENSIONS IN INCHES)
SCALE: 1/4"


MULTI-SLIDE DOOR DETAILS WITH SCREENS

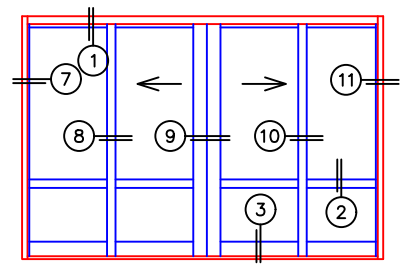

NOTE: CENTERLINES ARE NOT DIVIDED EQUALLY; CONFIRM CENTERLINES WHEN REQUIRED.

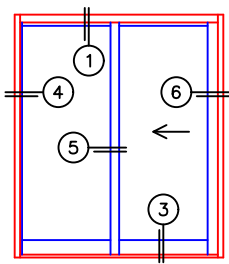

- GLASS PENETRATION: 11/16"
- *NET FRAME WIDTH DOES NOT INCLUDE SILL PAN.
- SILL PAN EXTENDS 1/8" BEYOND EACH JAMB.
- PLAN VIEW DOES NOT SHOW SILL RISER.
- FOR ADDITIONAL OPTIONS AND UPGRADES SEE DRAWINGS 3070-07, 3070-08 & 3070-11.
- EXTERIOR RATED PRODUCTS HAVE WEEP SLOTS ON HORIZONTAL SILLS.

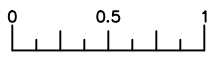


(USE RULER TO SCALE DIMENSIONS IN INCHES)


SCALE: FULL

OX DOOR

1

MULTI-SLIDE
HEAD DETAIL

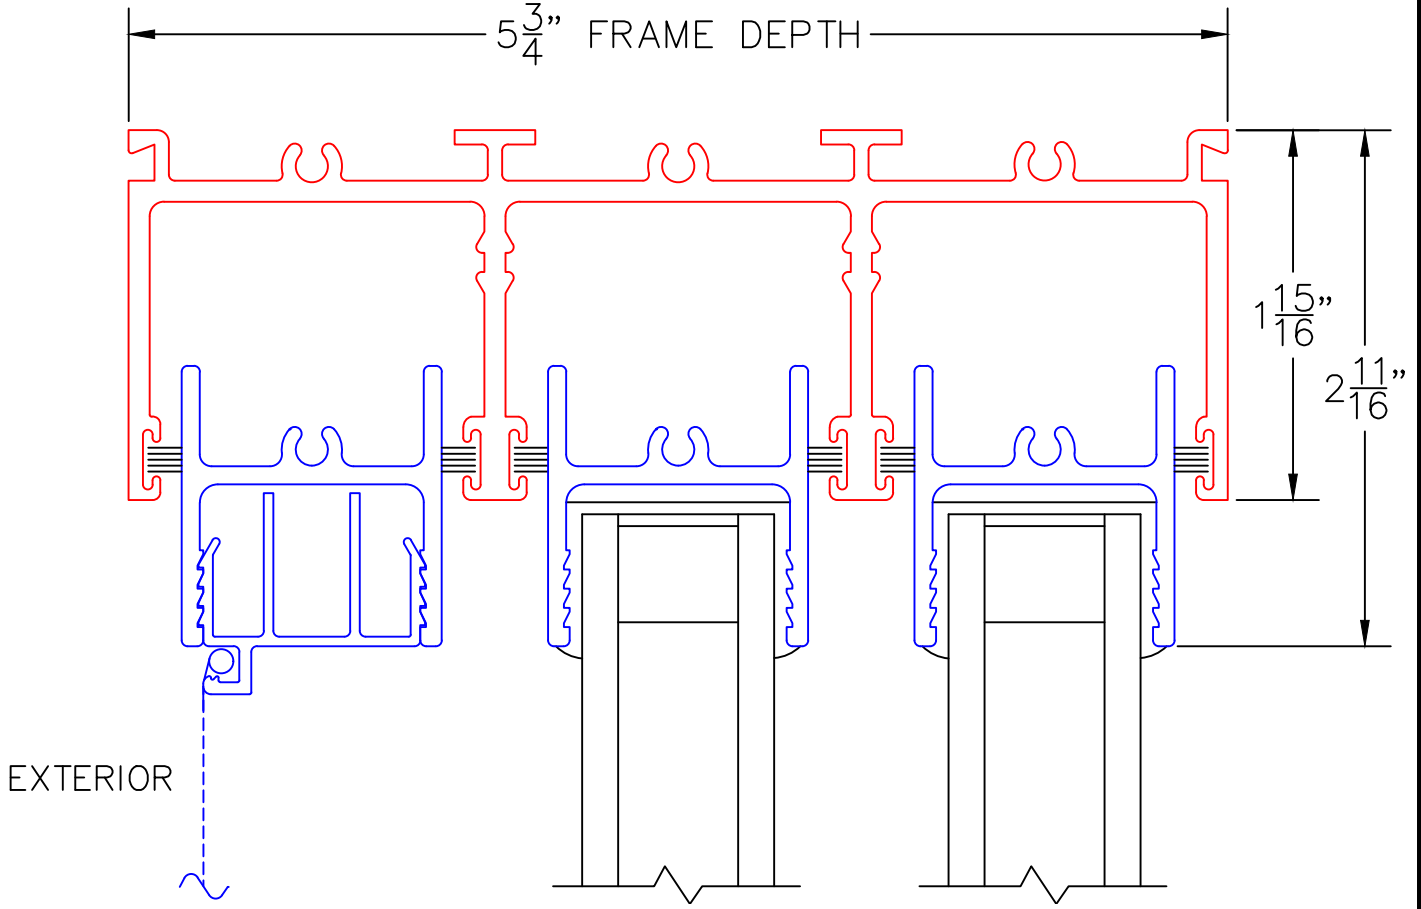

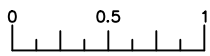

(USE RULER TO SCALE DIMENSIONS IN INCHES)




SCALE: FULL


OX DOOR

2

"00" MUNTIN BAR
ONE DIRECTION ONLY
NO INTERSECTING

EXTERIOR

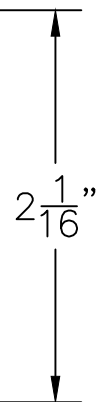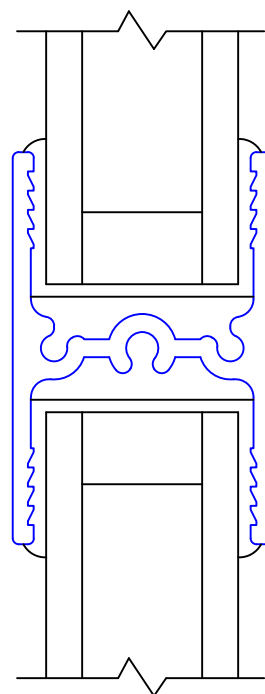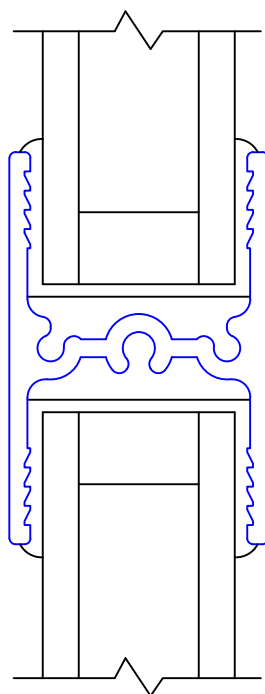

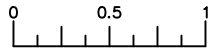

(USE RULER TO SCALE DIMENSIONS IN INCHES)

SCALE: FULL


OX DOOR

EXTERIOR


3

MULTI-SLIDE
SILL DETAIL

A2 ROLLERS

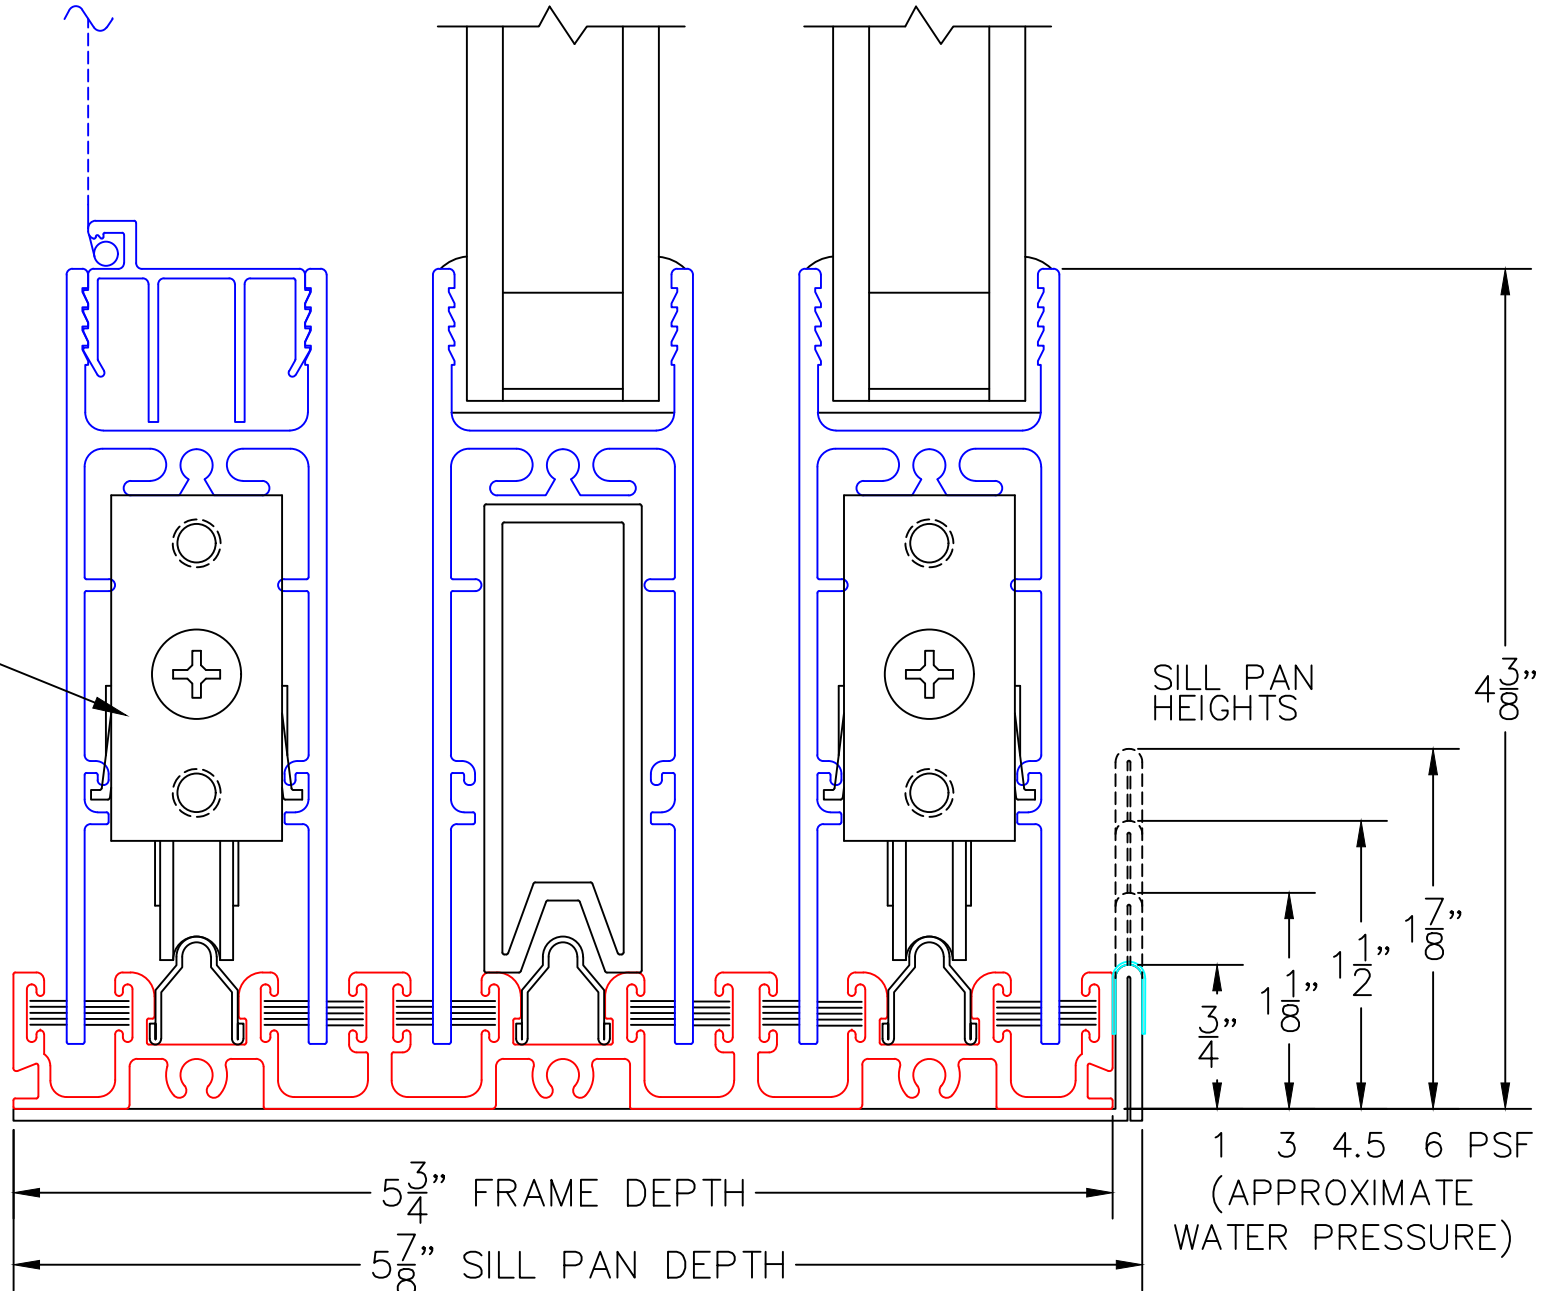

OX DOOR

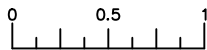

(USE RULER TO SCALE DIMENSIONS IN INCHES)


SCALE: FULL

④


FIXED JAMB

⑤

INTERLOCKERS

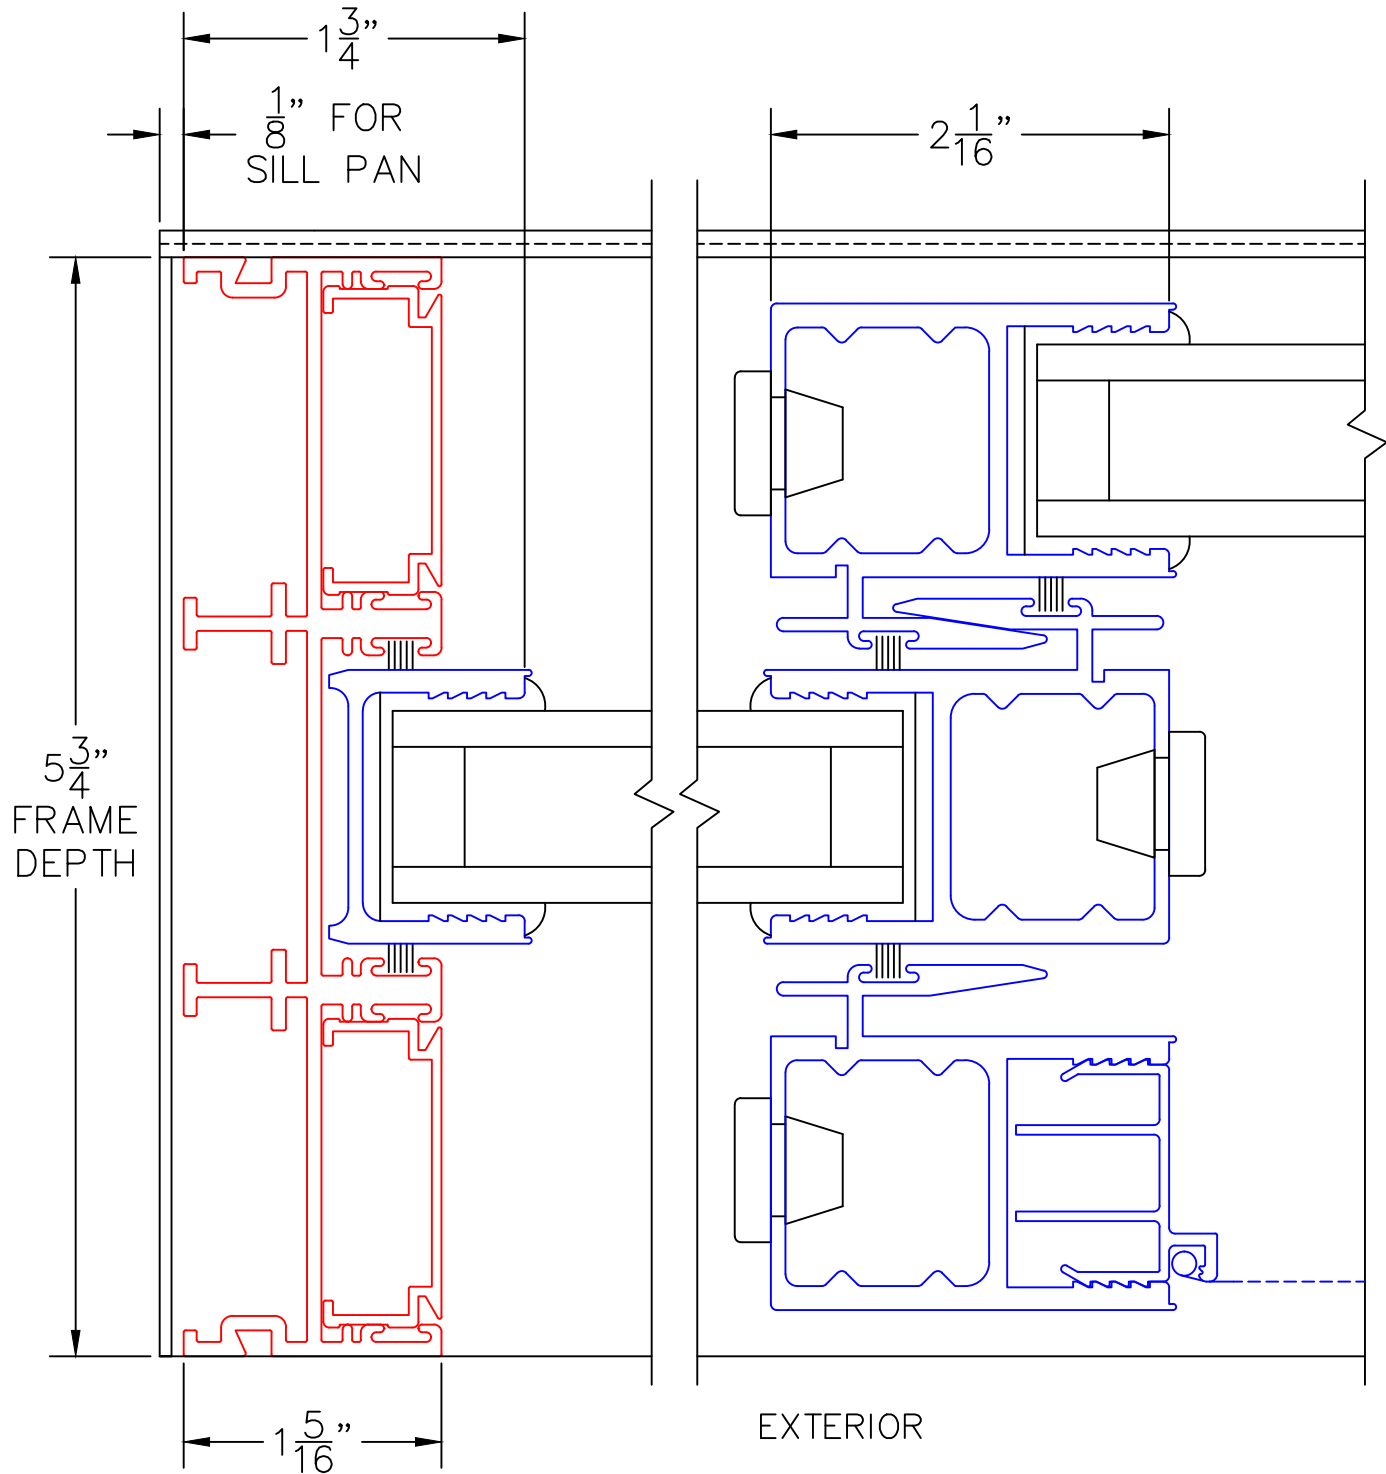

EXTERIOR

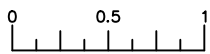

(USE RULER TO SCALE DIMENSIONS IN INCHES)

SCALE: FULL

OX DOOR

6

LOCK JAMB

$\frac{1}{8}$ " FOR
SILL PAN


$3\frac{7}{8}$ "


$1\frac{5}{16}$ "

$5\frac{3}{4}$ "
FRAME
DEPTH

EXTERIOR

ARCHETYPE NARROW
HARDWARE

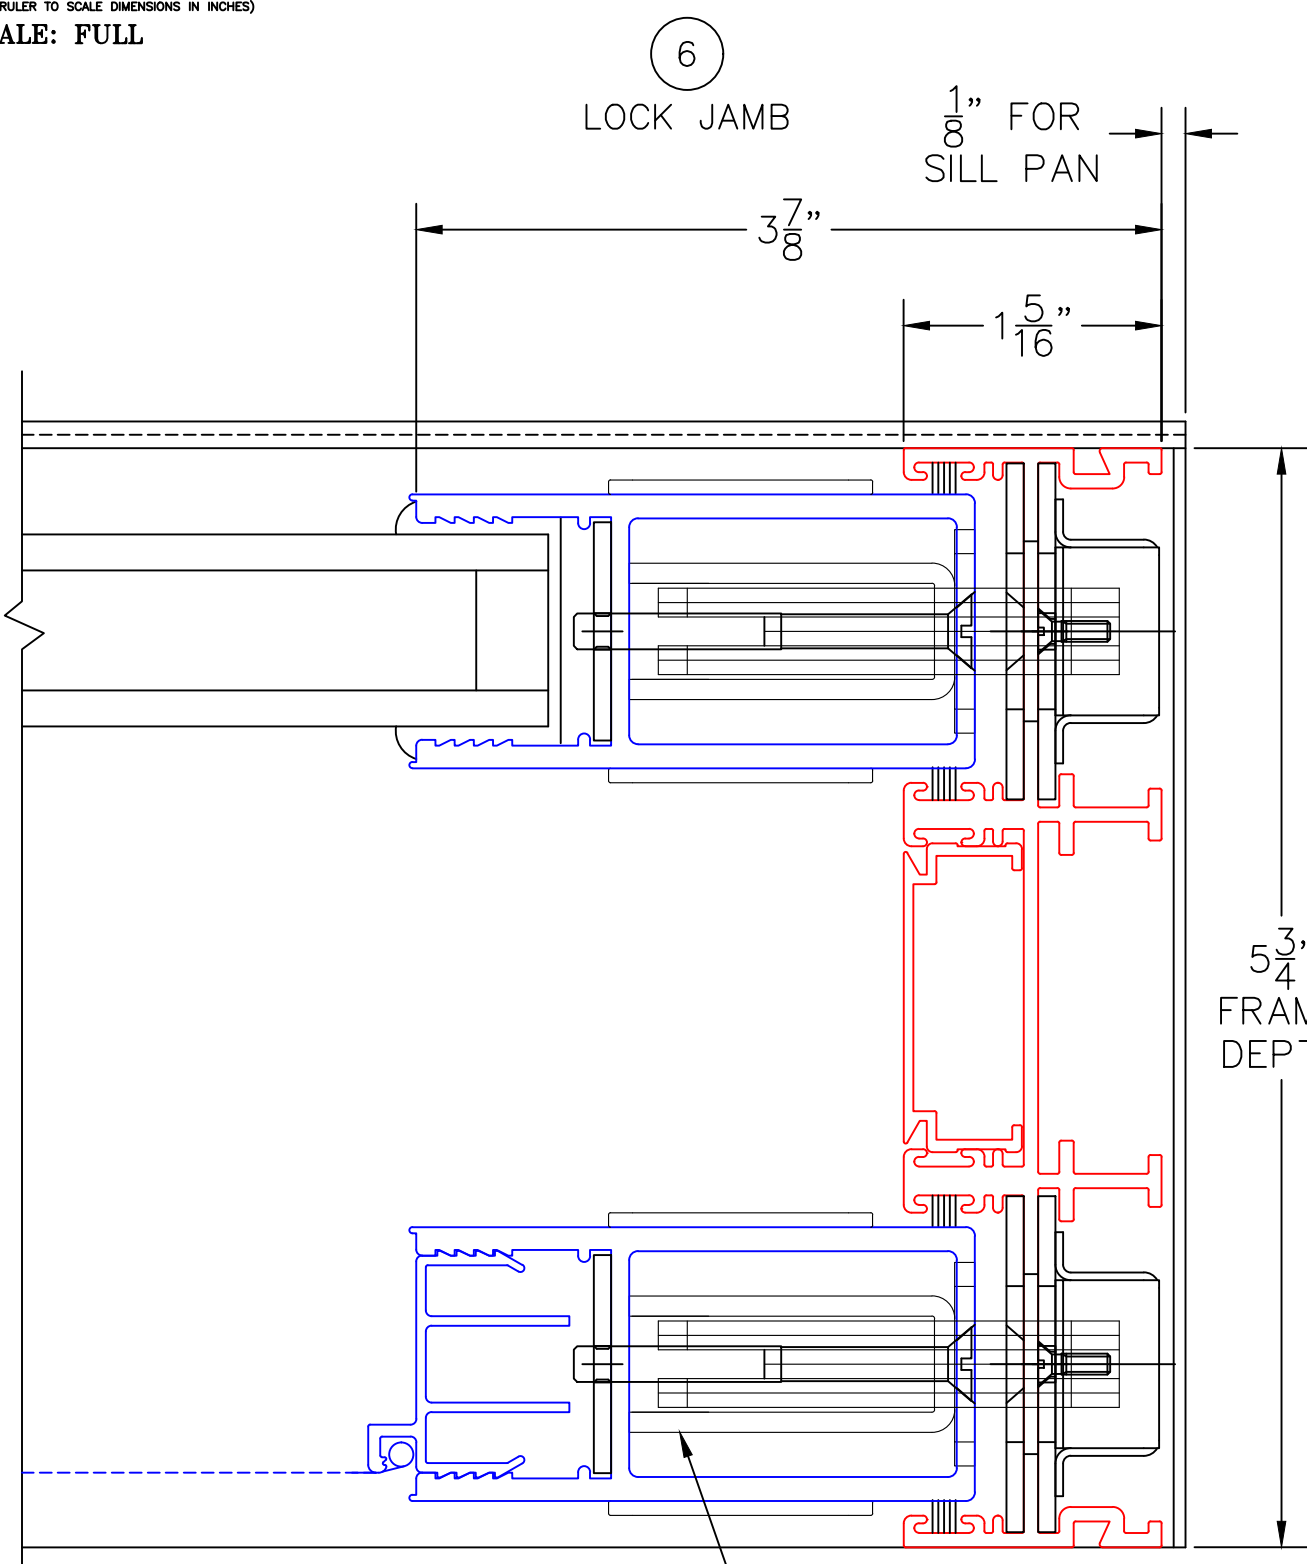

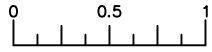

(USE RULER TO SCALE DIMENSIONS IN INCHES)

SCALE: FULL


OXIXO DOOR

9

MEETING STILES

ARHCETYPE NARROW HARDWARE

6 1/2"

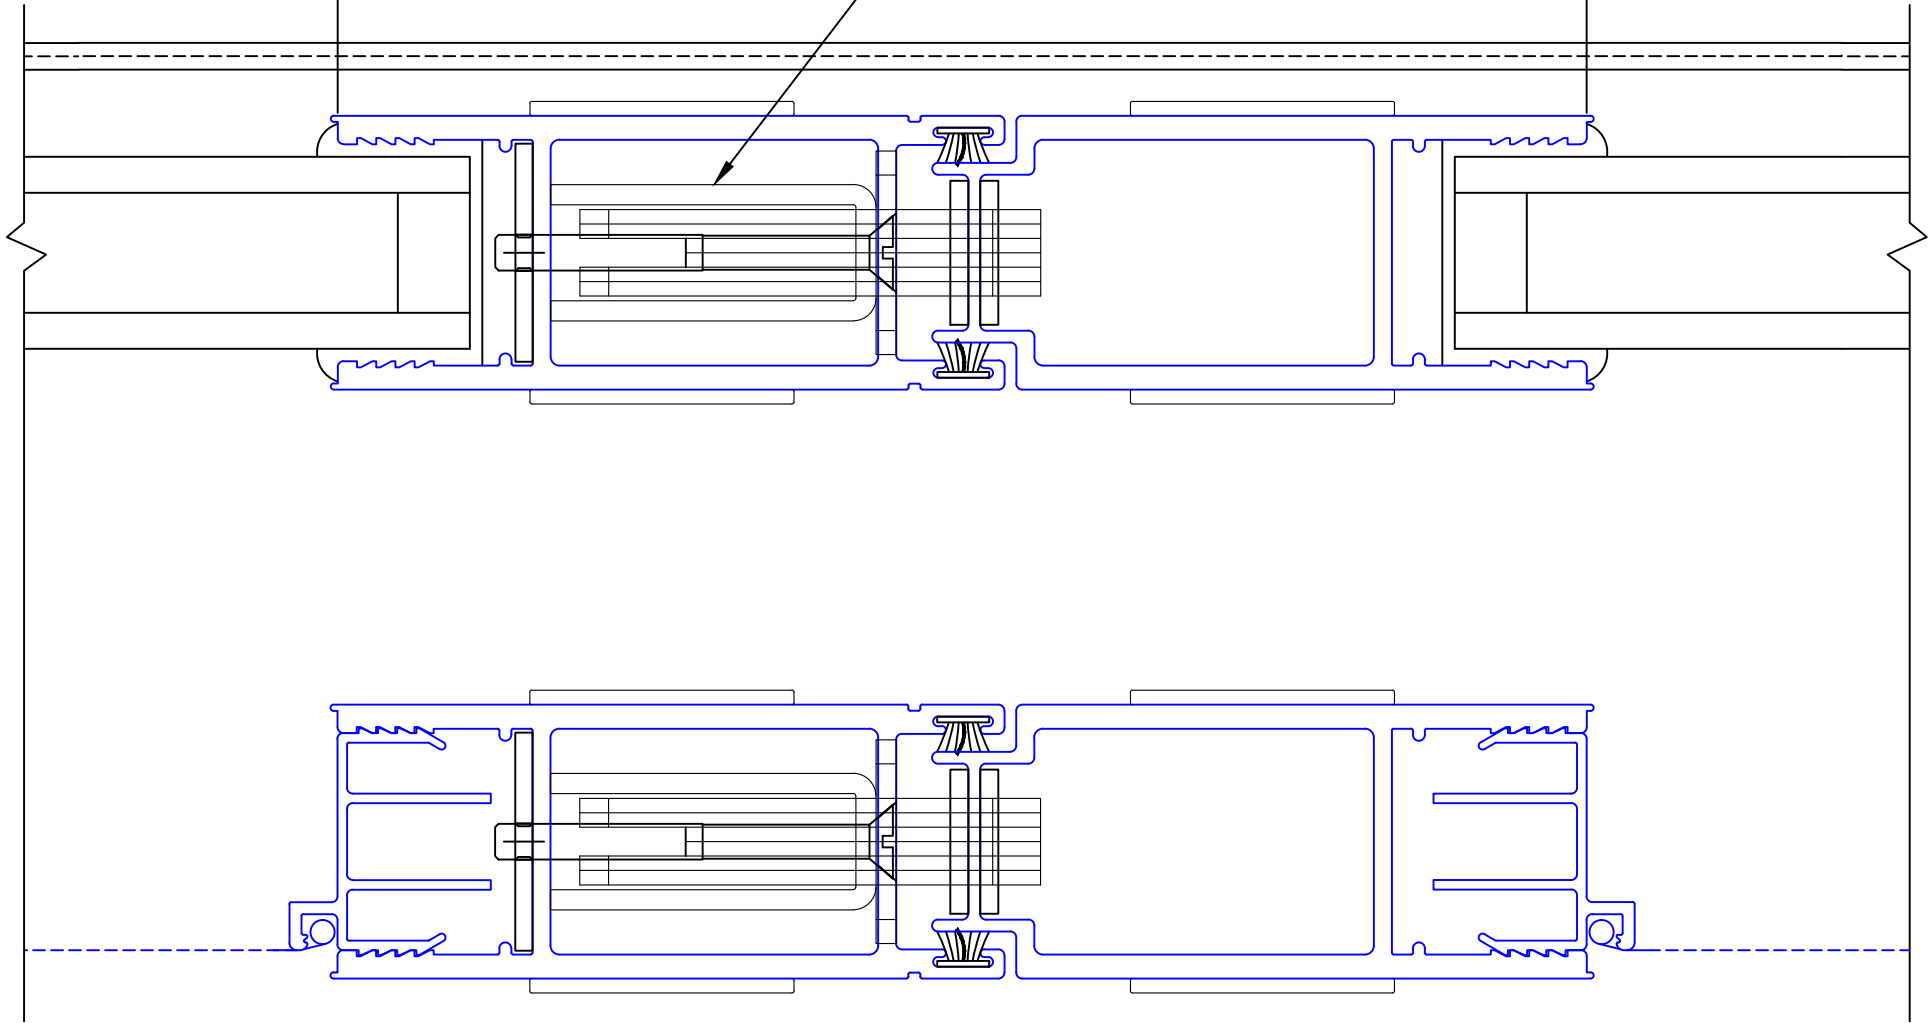

EXTERIOR