


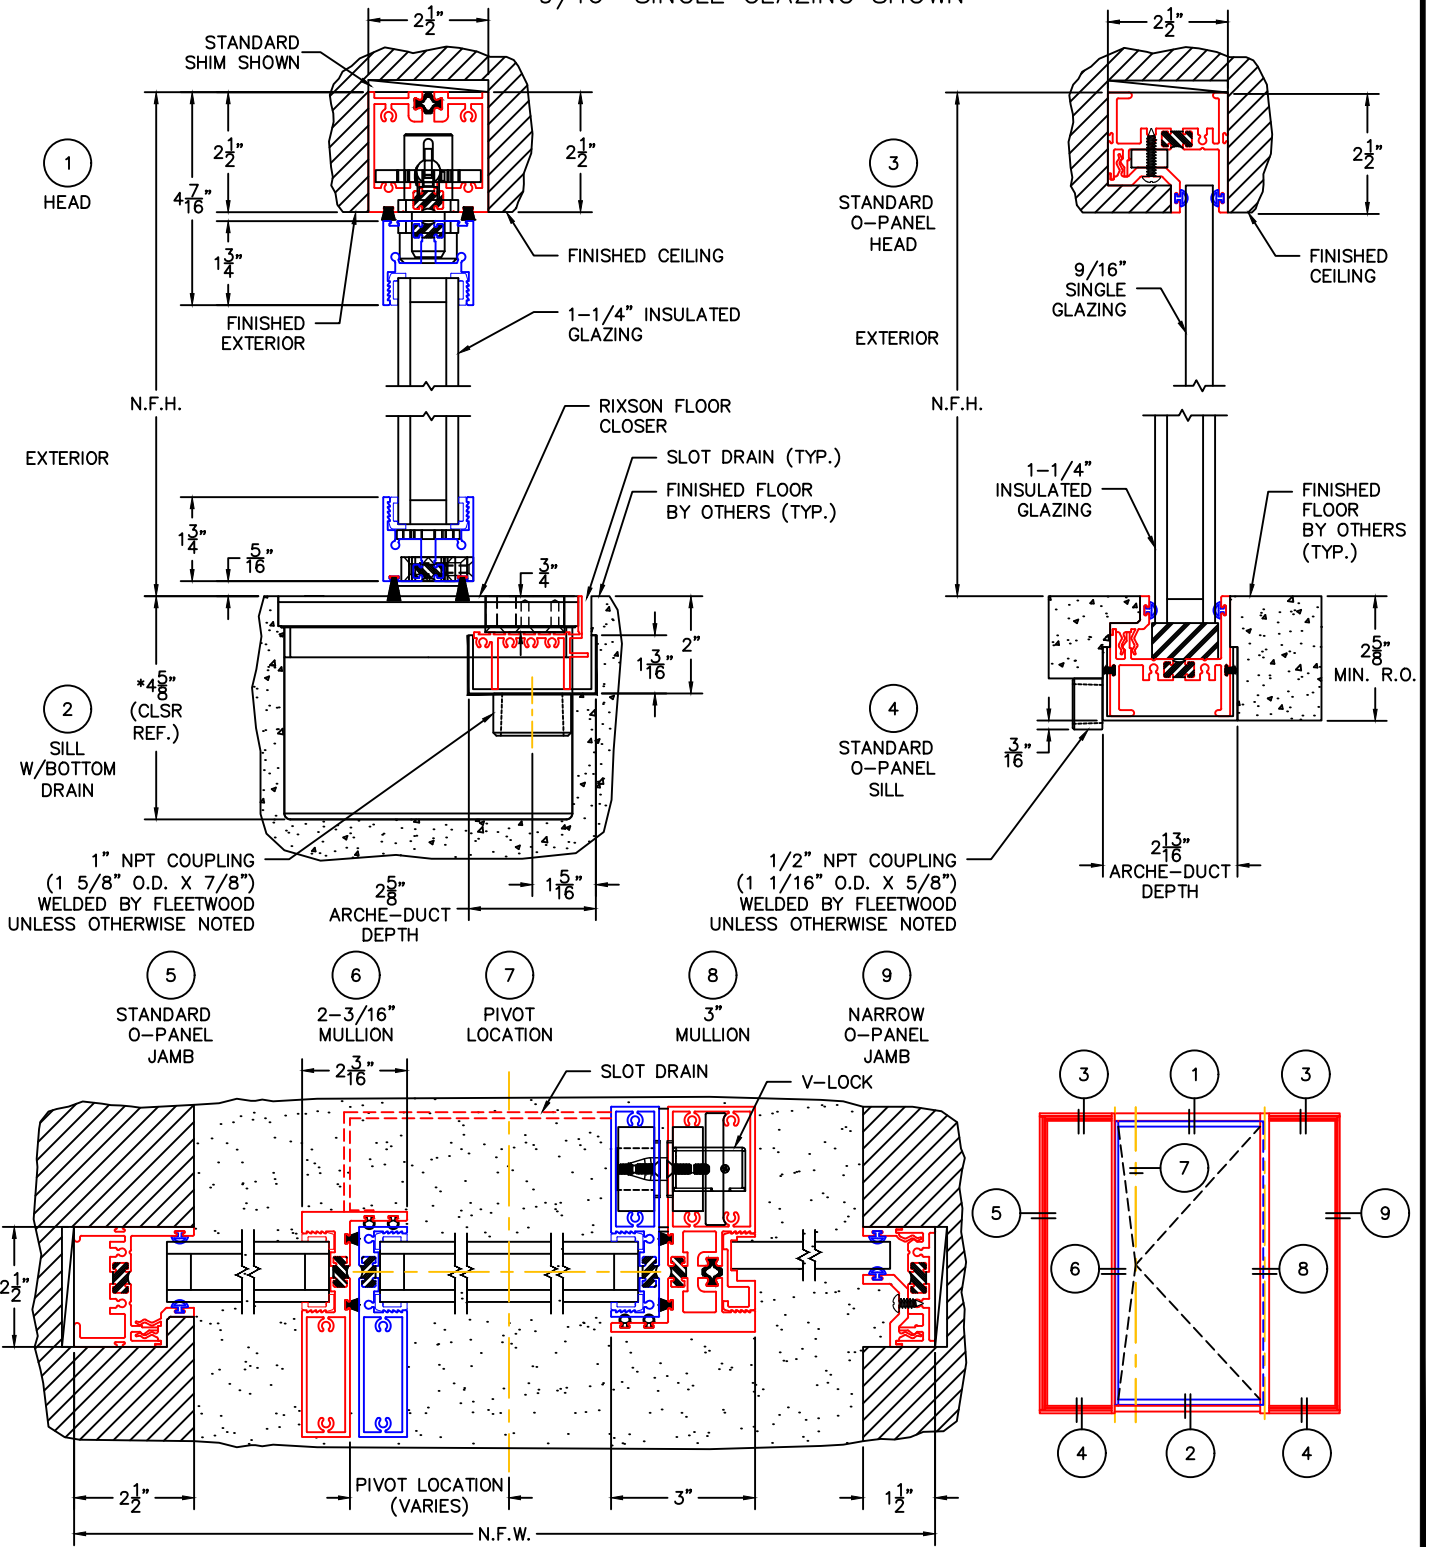

(USE RULER TO SCALE DIMENSIONS IN INCHES)

SCALE: 1/4"

FIXED LITE PIVOT DOOR DETAILS  
WITH RIXSON FLOOR CLOSER  
1-1/4" INSULATED GLAZING SHOWN AND  
9/16" SINGLE GLAZING SHOWN



NOTES:  
1. NET FRAME HEIGHT IS FROM FINISHED FLOOR (DOES NOT INCLUDE SILL OR ARCHE-DUCT).  
2. GLASS PENETRATION: 9/16"  
3. FOR ADDITIONAL OPTIONS SEE EDGE\_p-03

NOTES (CONT'D):  
4. \*ARCHE-DUCT MINIMUM R.O. (REFER TO INSTALLATION INSTRUCTIONS FOR RIXSON CLOSER MINIMUM R.O. REQUIREMENTS.)