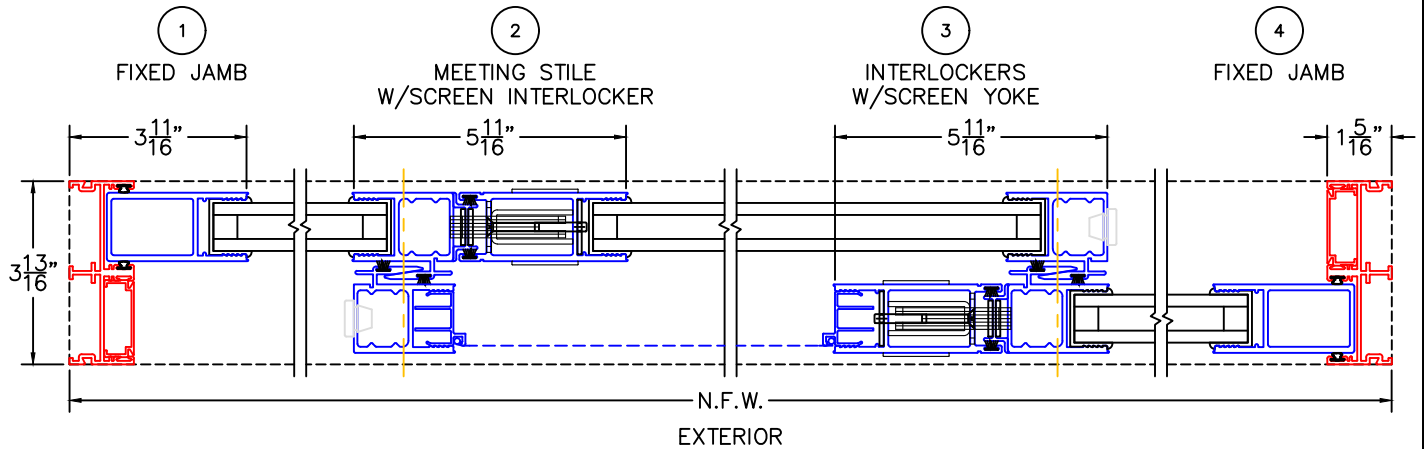
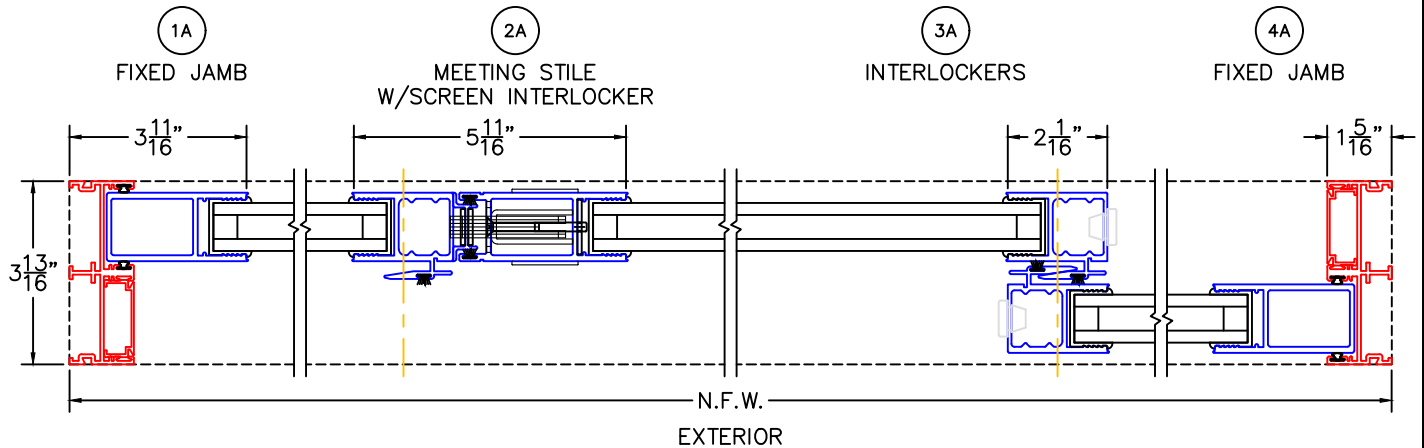
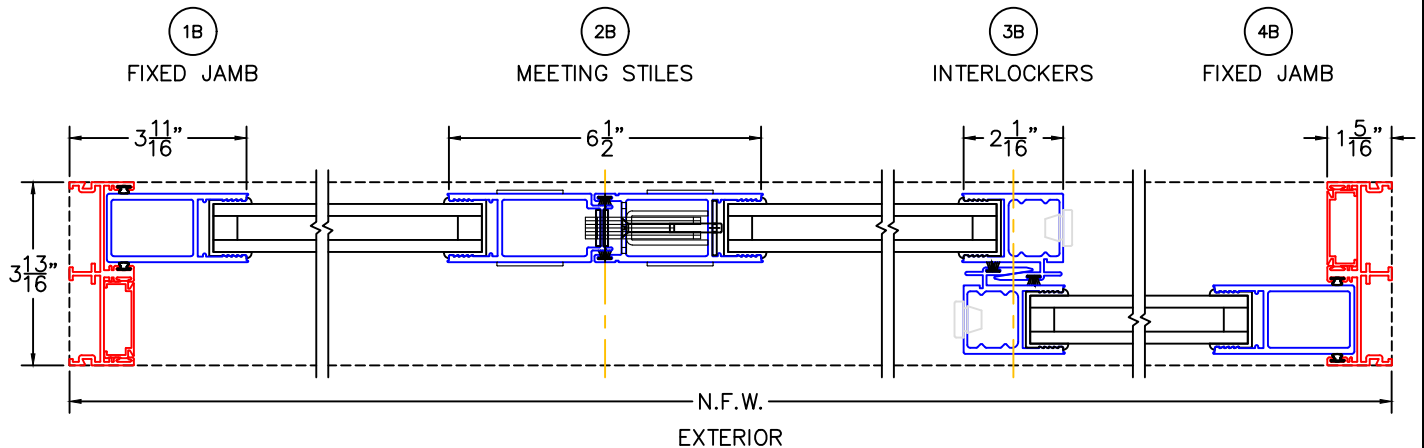


(USE RULER TO SCALE DIMENSIONS IN INCHES)

**SCALE: 1/4**

## MULTI-SLIDE DOOR DETAILS OIXO SHOWN (OIXO OPPOSITE)

**CONFIGURATION (A): SCREEN INTERLOCKER "YES" WITH SCREEN**

**CONFIGURATION (B): SCREEN INTERLOCKER "YES" WITH NO SCREEN**

**CONFIGURATION (C): SCREEN INTERLOCKER "NO" (DOES NOT ACCEPT SCREENS)**


- GLASS PENETRATION: 11/16"
- CONFIGURATIONS (A) AND (B) REQUIRE FLUSH STACK.
- FOR ADDITIONAL OPTIONS AND UPGRADES  
SEE DRAWINGS 3050-08, 3050-09 & 3050-10.