


| | |
|-----------------------|--|
| FASTENER TYPE | |
| MINIMUM EMBEDMENT | |
| MINIMUM EDGE DISTANCE | |
| ANCHOR LOCATIONS | |
| FROM ENDS | |
| ON CENTER | |

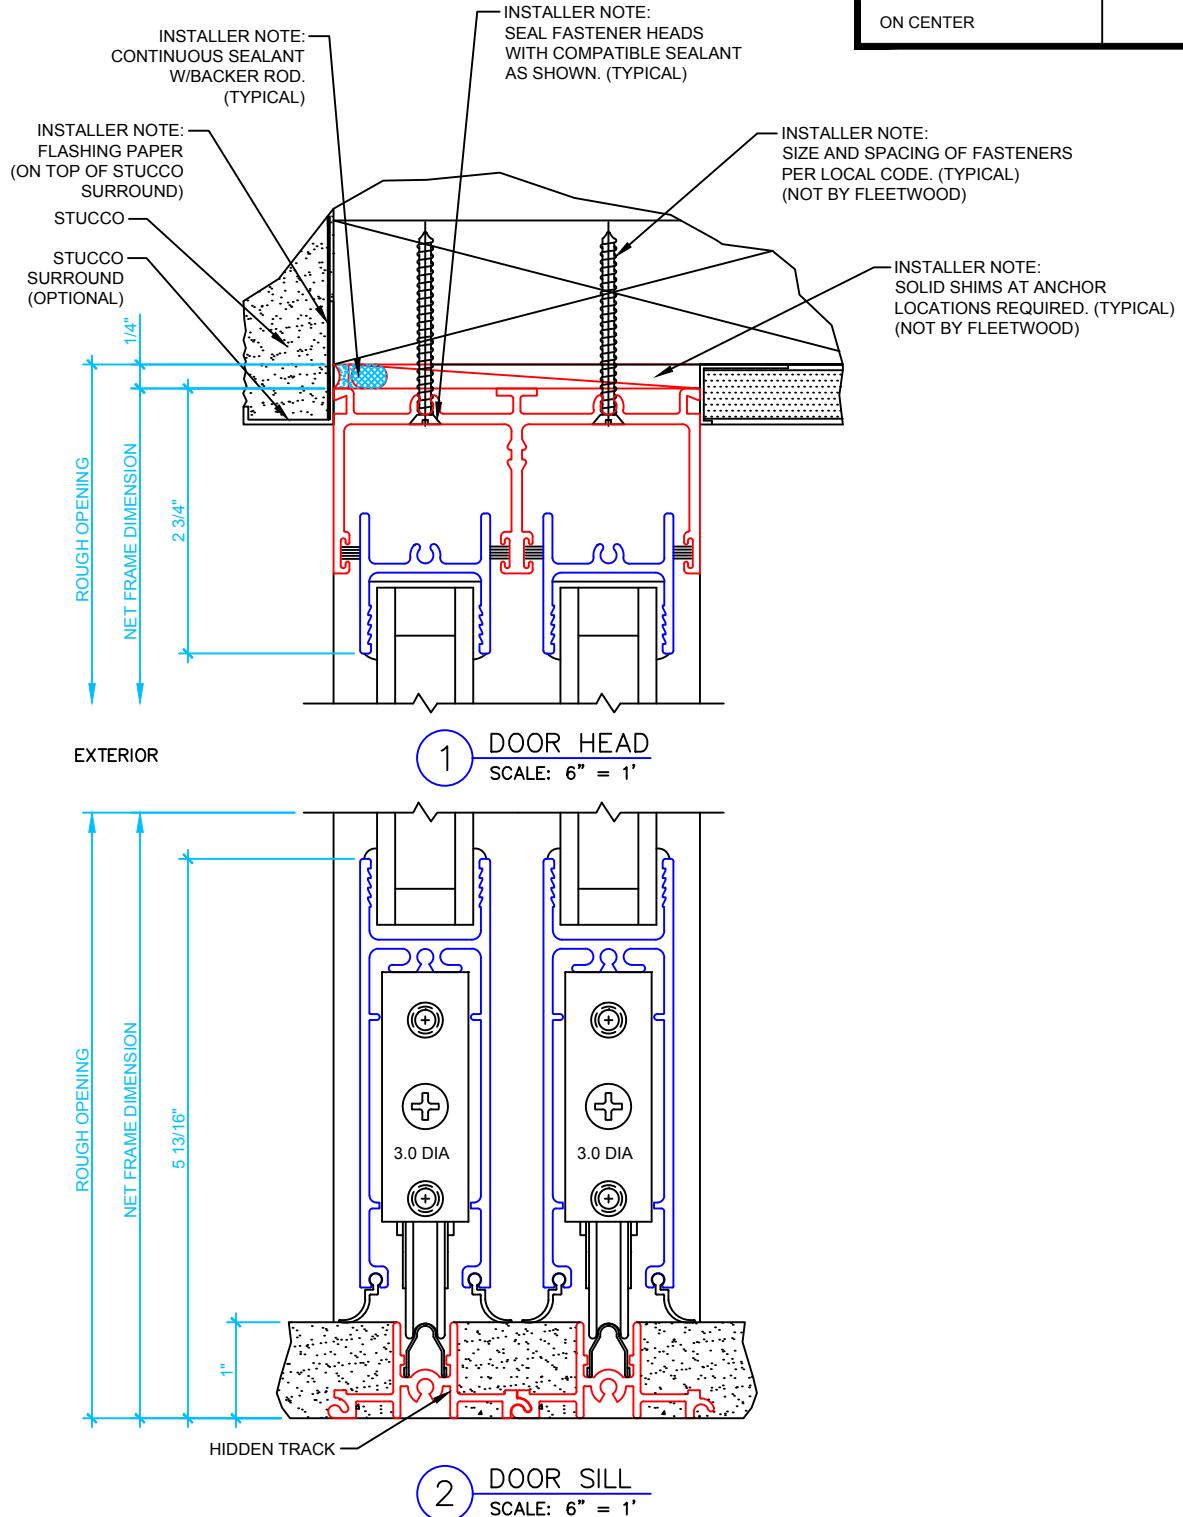

SILL DISCLAIMER: IT IS THE MANUFACTURERS DESIRE FOR THE INSTALLER TO **NOT** PIERCE THE SILL. IN SOME CASES THE CODE OR SPECIFICATIONS REQUIRE SUCH. IN THESE CASES THE INSTALLER IS RESPONSIBLE TO SEAL THESE BREACHES.