


(USE RULER TO SCALE DIMENSIONS IN INCHES)

SCALE: 1/4"

SLIDING/STACKED WINDOW DETAILS
1" INSULATED GLAZING SHOWN

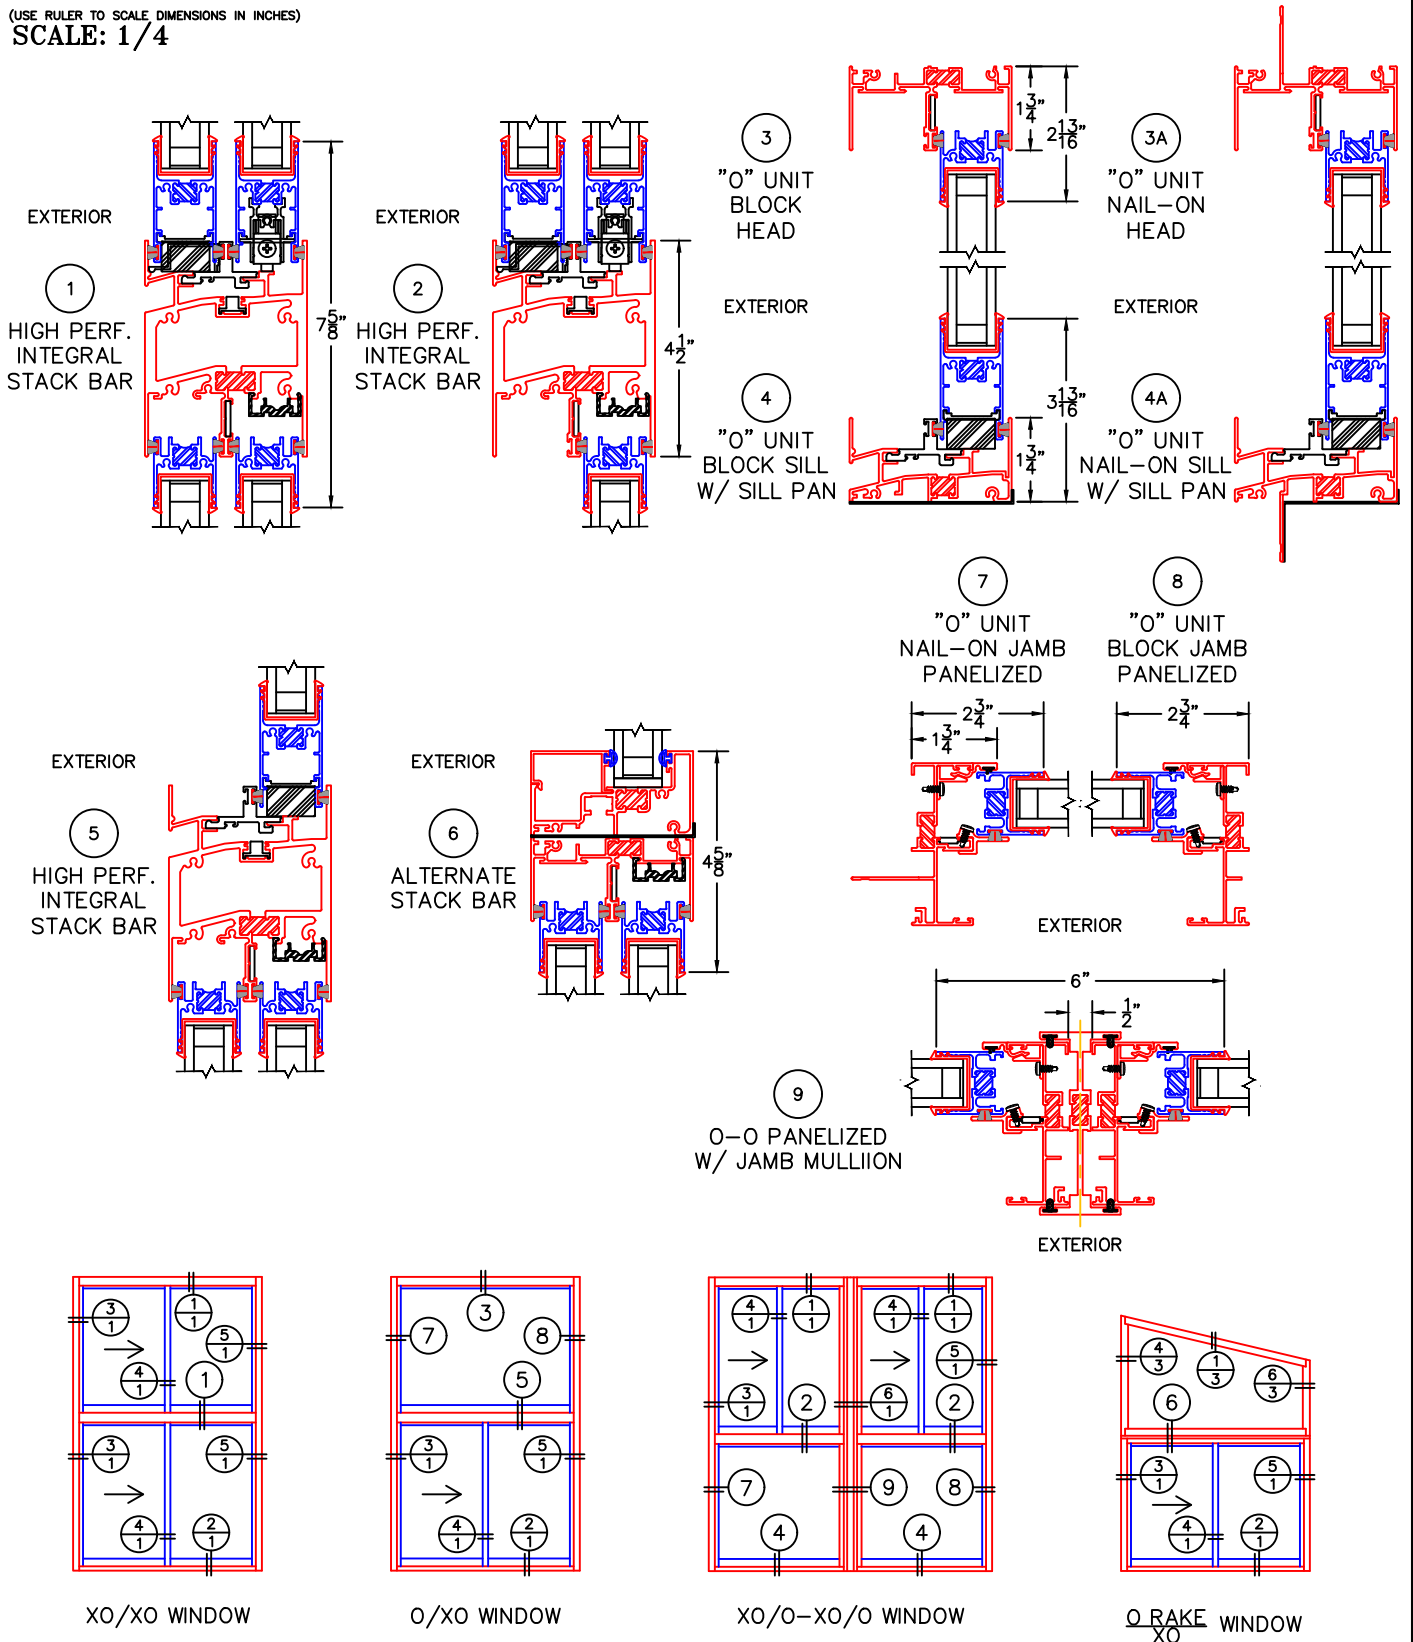


-GLASS PENETRATION FOR 1" GLASS: 9/16"
-EXTERIOR RATED PRODUCTS HAVE WEEP SLOTS ON HORIZONTAL SILLS.

SERIES 330-T

0 0.5 1
(USE RULER TO SCALE DIMENSIONS IN INCHES)

SCALE: FULL


SLIDING/STACKED WINDOW DETAILS
1" INSULATED GLAZING SHOWN

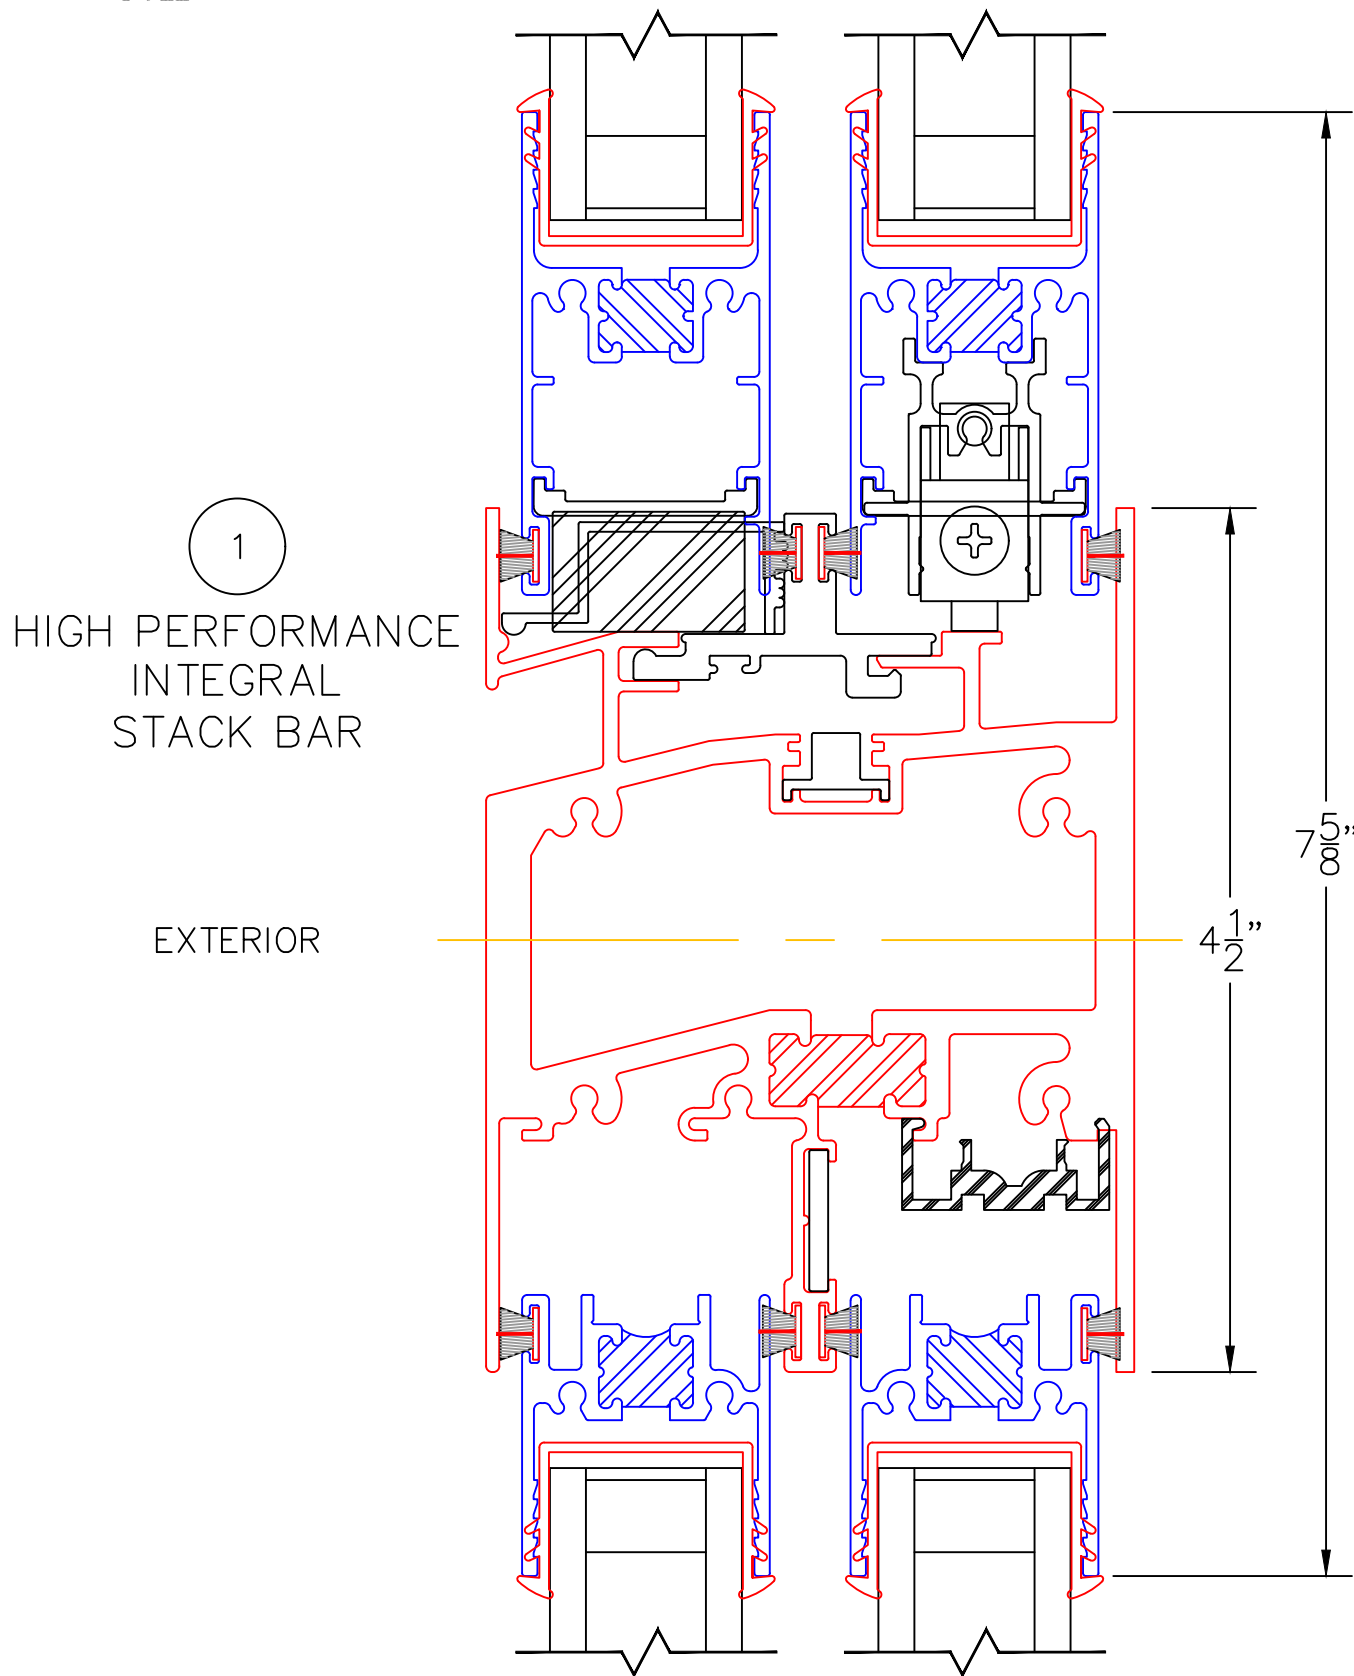

0 0.5 1
(USE RULER TO SCALE DIMENSIONS IN INCHES)

SCALE: FULL

SLIDING/STACKED WINDOW DETAILS
1" INSULATED GLAZING SHOWN

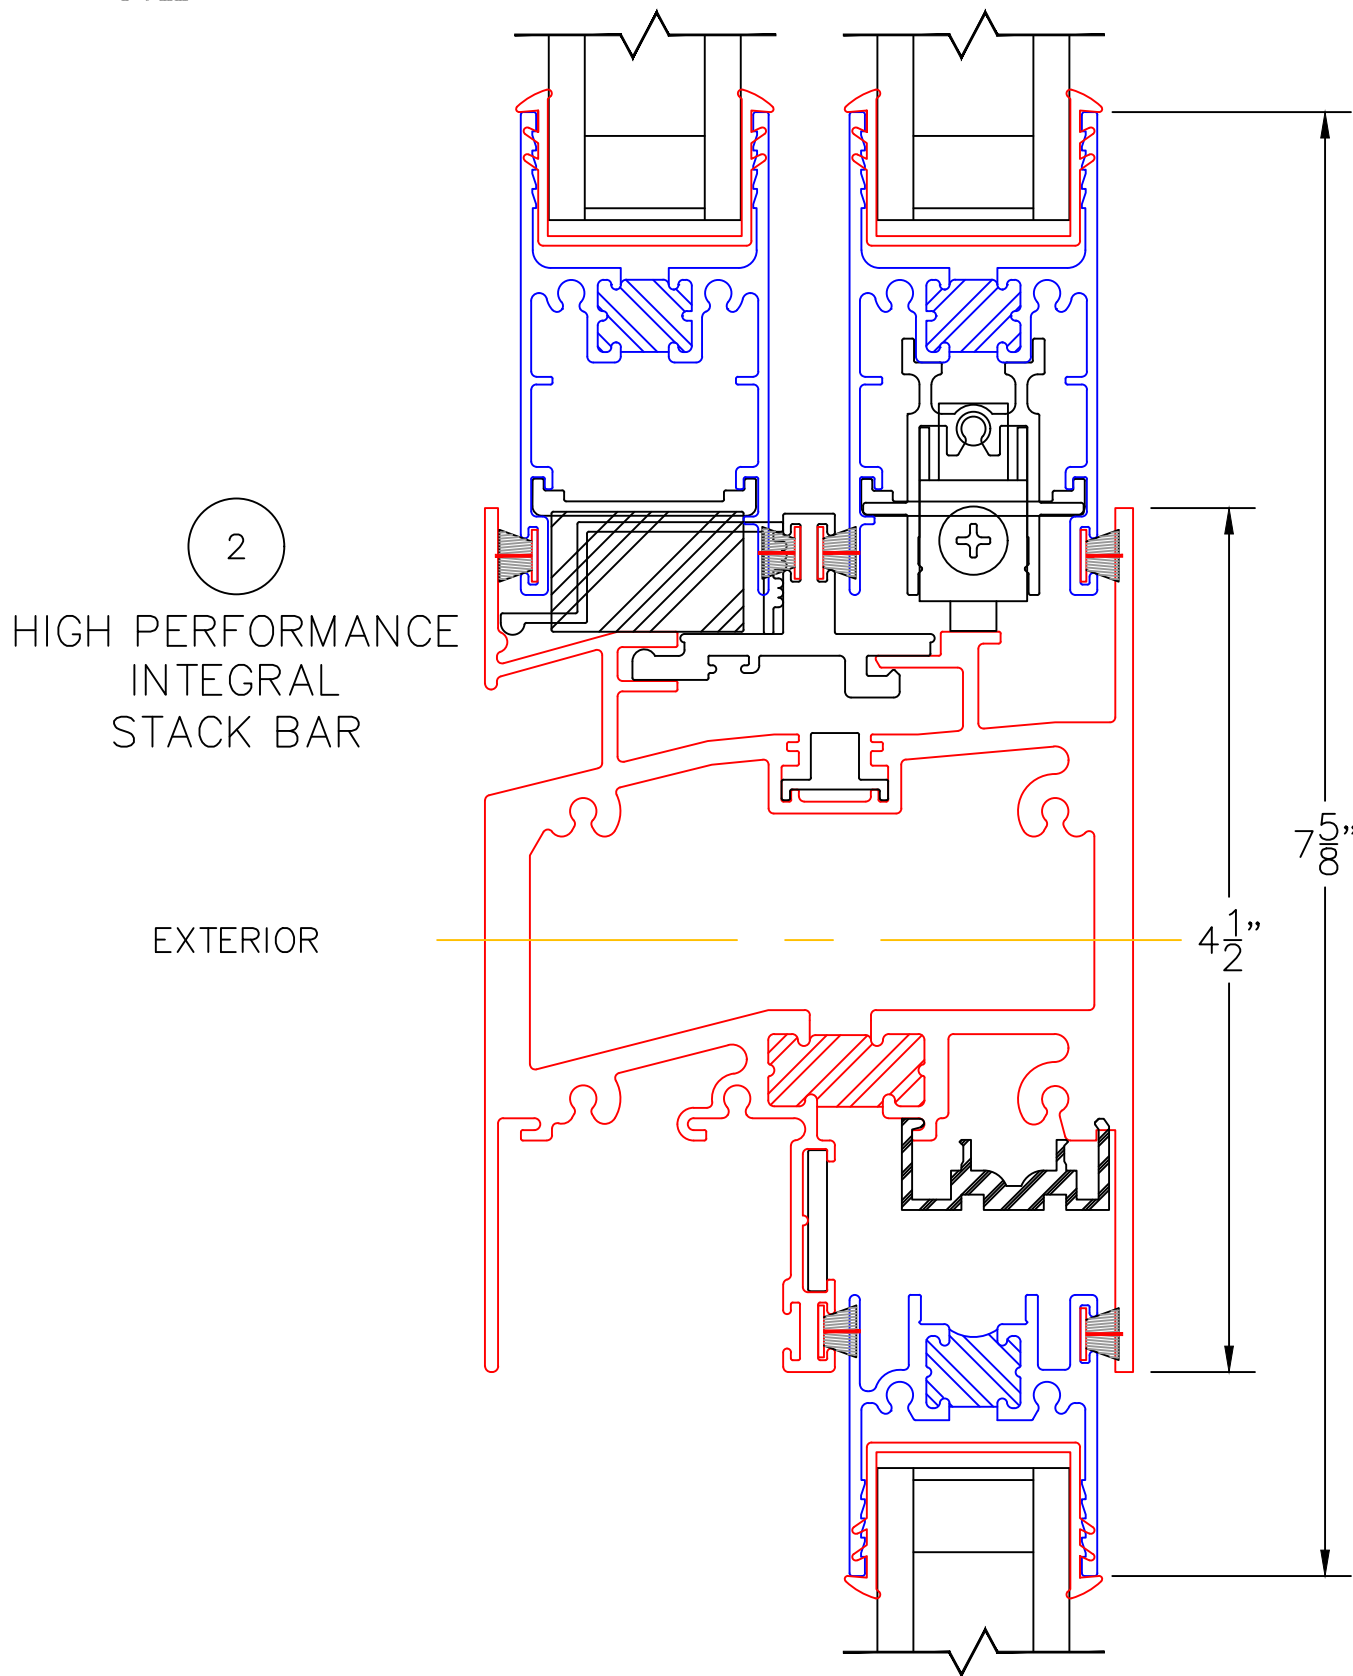

0 0.5 1
(USE RULER TO SCALE DIMENSIONS IN INCHES)


SCALE: FULL

SLIDING/STACKED WINDOW DETAILS
1" INSULATED GLAZING SHOWN

3
"O" UNIT
BLOCK HEAD

EXTERIOR

4
"O" UNIT
BLOCK SILL
W/ SILL PAN

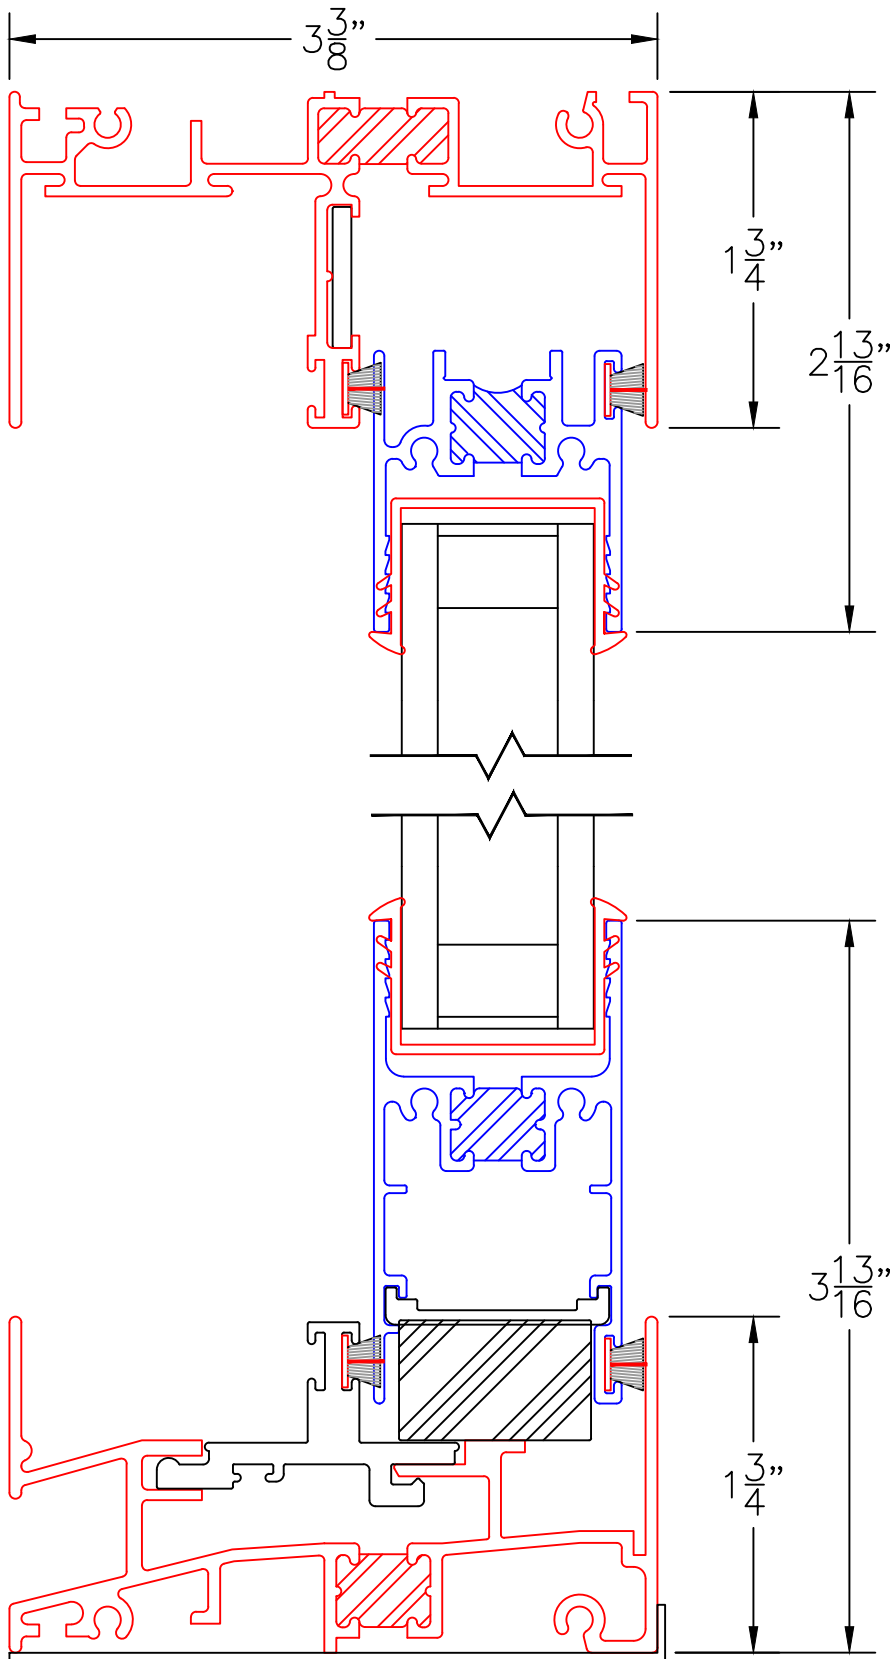


0 0.5 1
(USE RULER TO SCALE DIMENSIONS IN INCHES)
SCALE: FULL

SLIDING/STACKED WINDOW DETAILS
1" INSULATED GLAZING SHOWN

3A
"O" UNIT
NAIL-ON HEAD

EXTERIOR


4A
"O" UNIT
NAIL-ON SILL
W/ SILL PAN

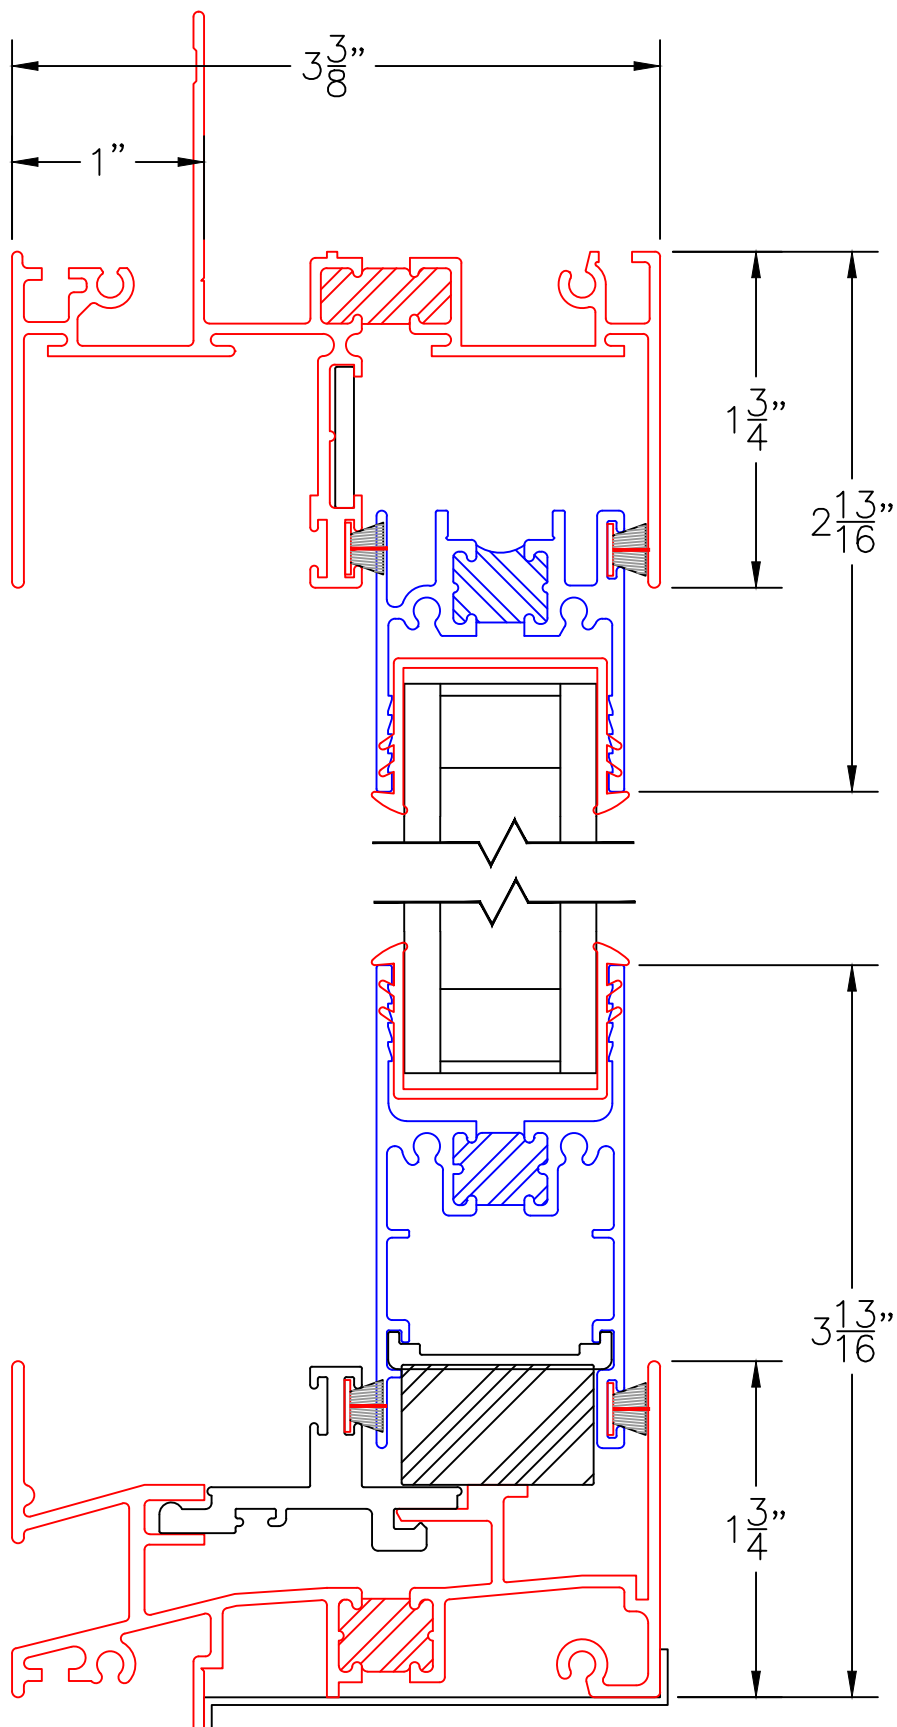


0 0.5 1
(USE RULER TO SCALE DIMENSIONS IN INCHES)

SCALE: FULL

SLIDING/STACKED WINDOW DETAILS
1" INSULATED GLAZING SHOWN

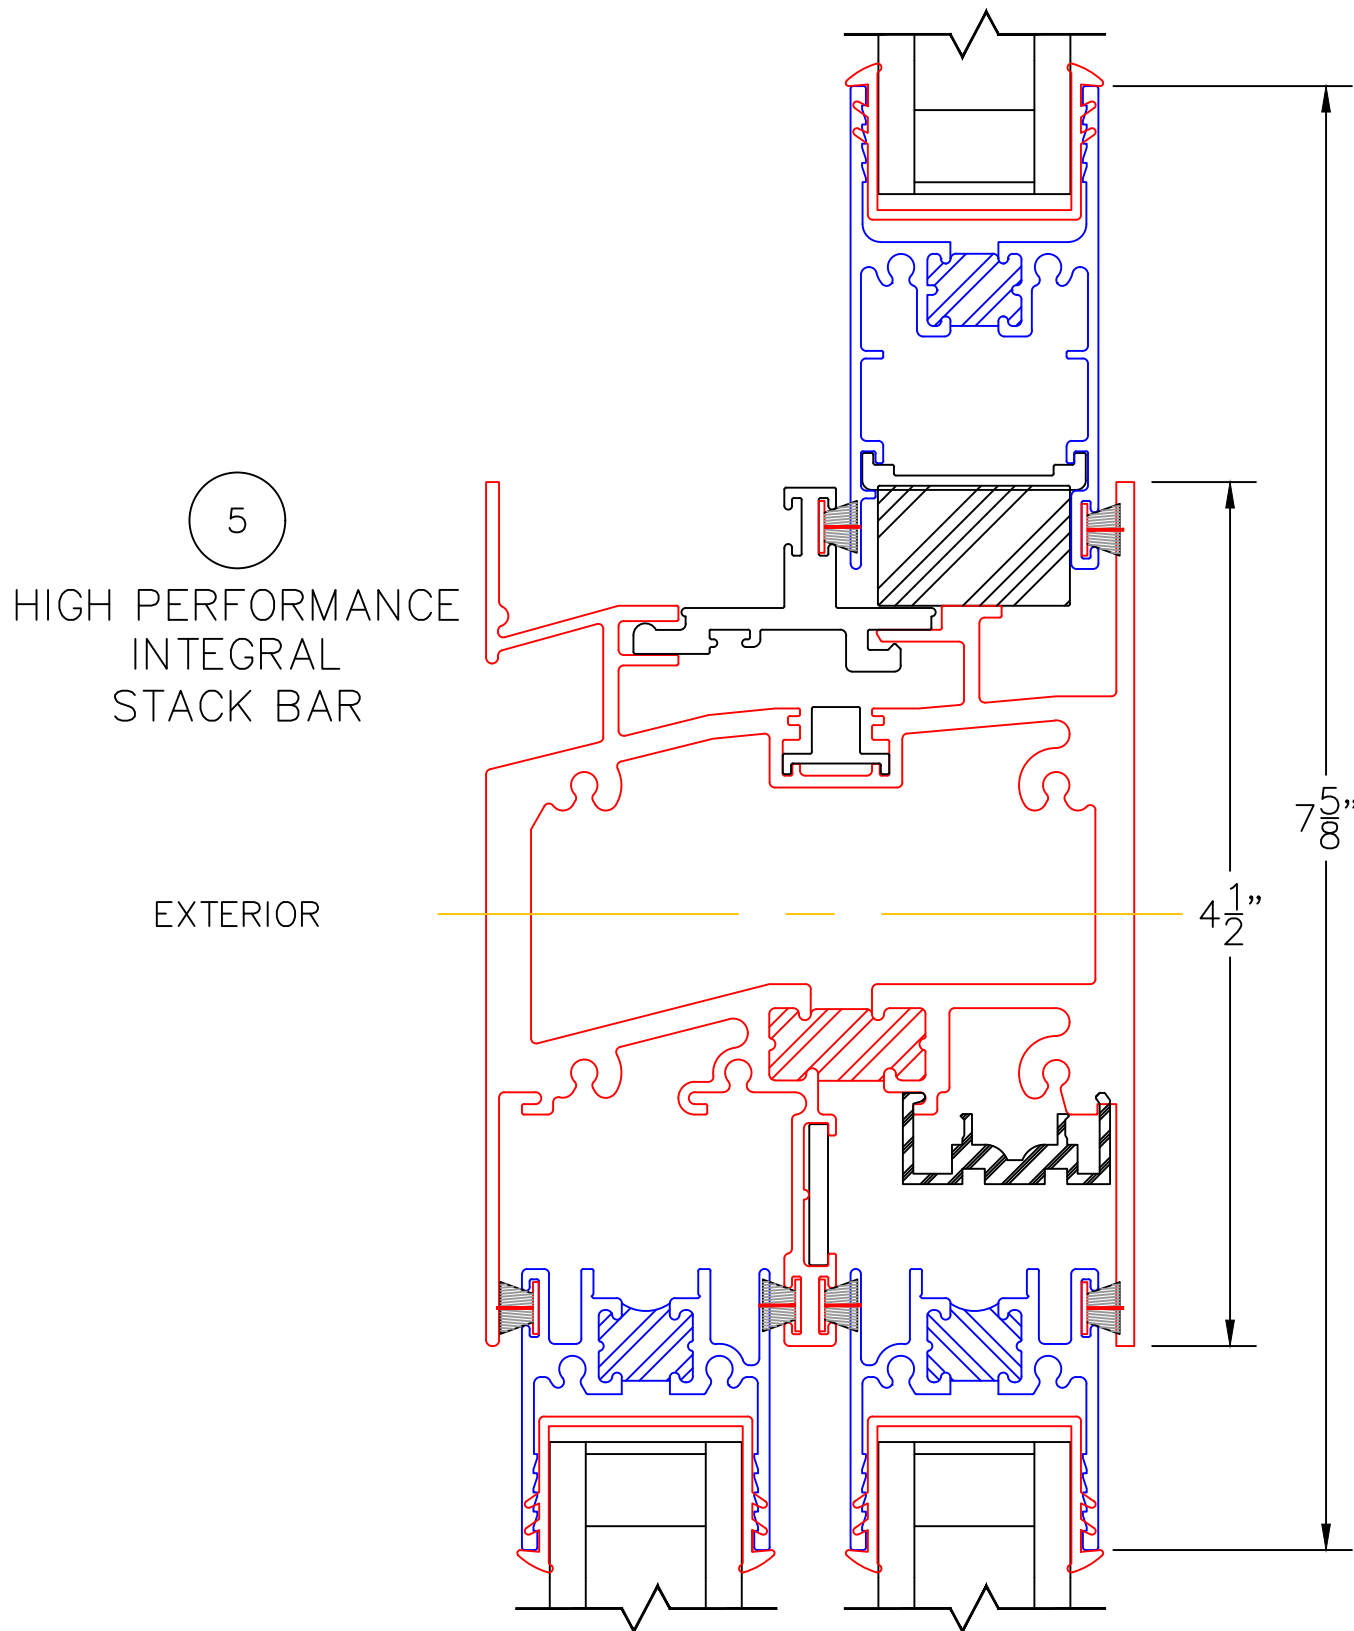

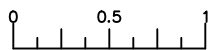


(USE RULER TO SCALE DIMENSIONS IN INCHES)

SCALE: FULL

SLIDING/STACKED WINDOW DETAILS
1" INSULATED GLAZING SHOWN

6
ALTERNATE
STACK BAR

EXTERIOR

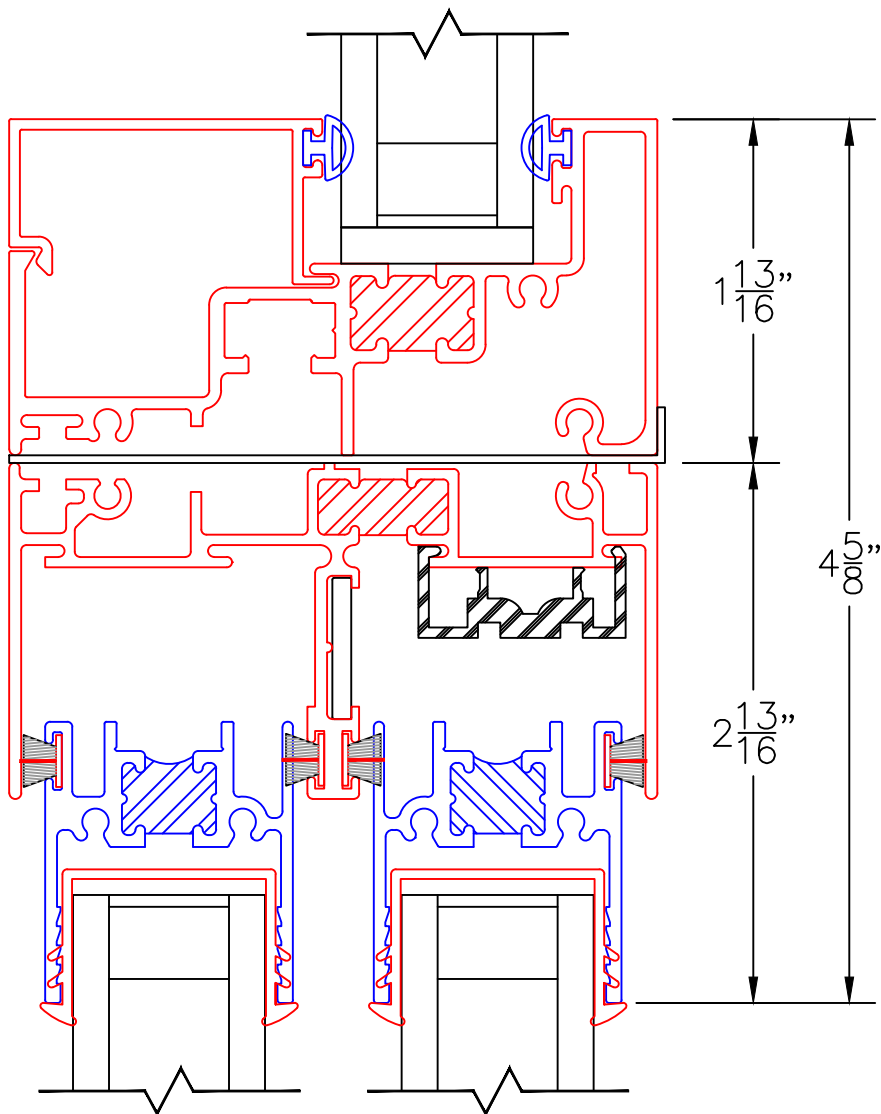



0 0.5 1
(USE RULER TO SCALE DIMENSIONS IN INCHES)
SCALE: FULL

SLIDING/STACKED WINDOW DETAILS 1" INSULATED GLAZING SHOWN

7
"0" UNIT
NAIL-ON JAMB
PANELIZED

8
"0" UNIT
BLOCK JAMB
PANELIZED

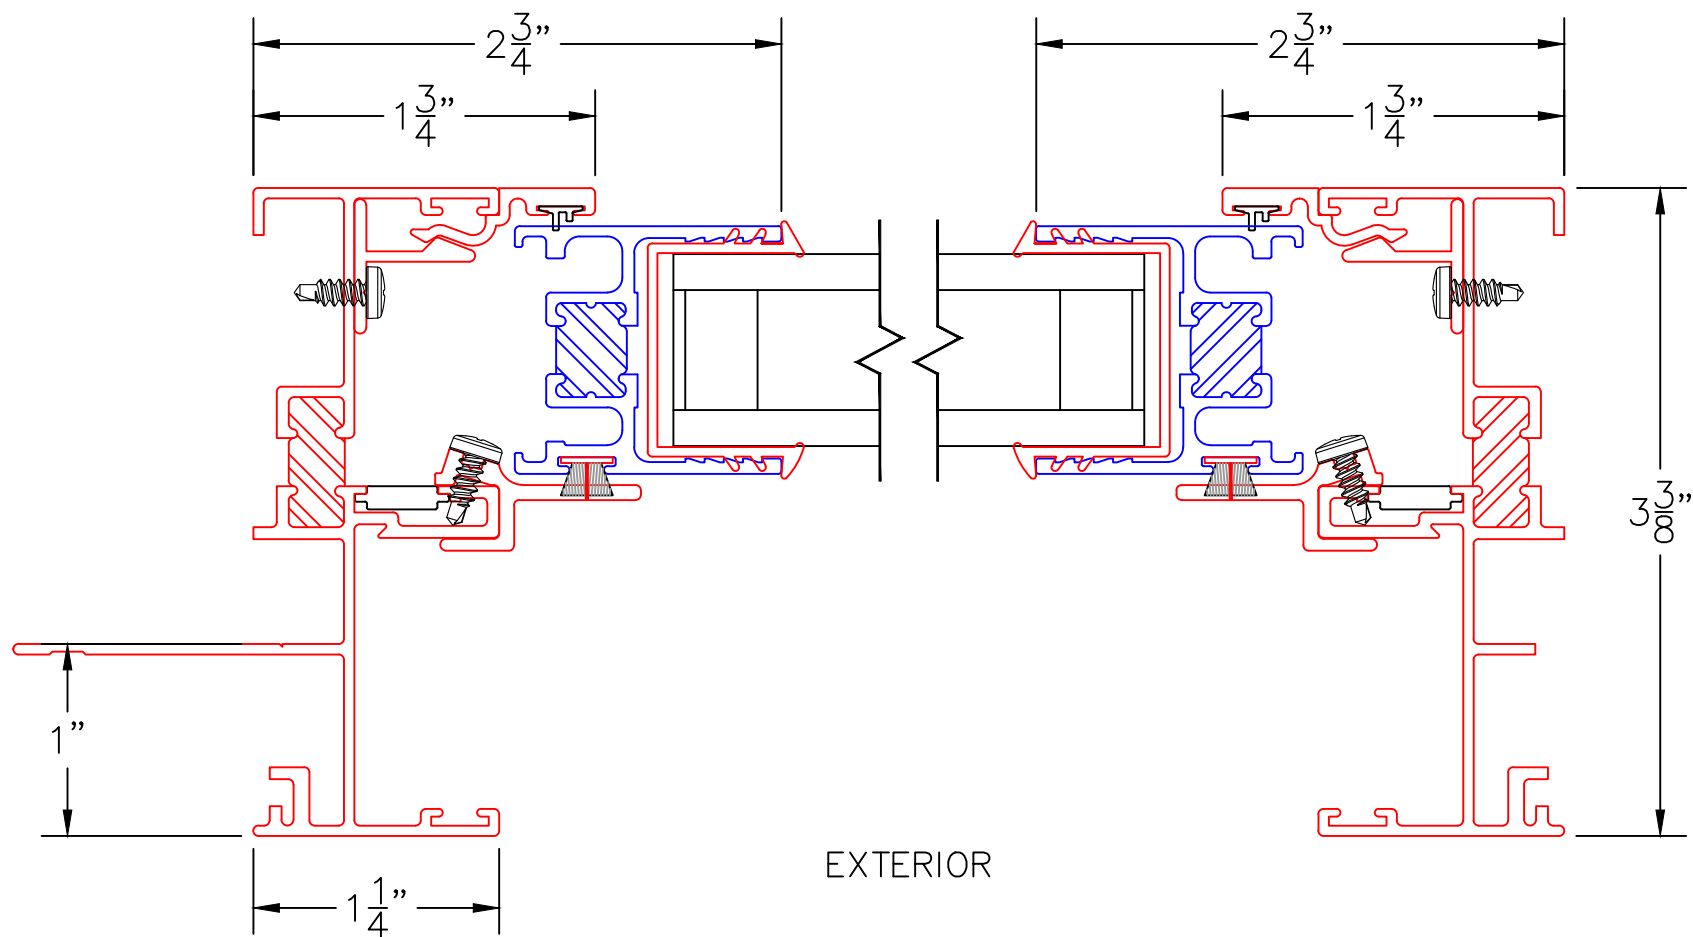

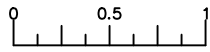

(USE RULER TO SCALE DIMENSIONS IN INCHES)

SCALE: FULL

SLIDING/STACKED WINDOW DETAILS 1" INSULATED GLAZING SHOWN

9

O-O PANELIZED
W/ JAMB MULLION

