




(USE RULER TO SCALE DIMENSIONS IN INCHES)
SCALE: 1/4"

HINGE SCREEN (V2) DETAILS-AWNING

1/4" SINGLE & 1" INSULATED GLAZING SHOWN.

1-1/4" & 1-1/2" INSULATED GLAZING ALSO AVAILABLE.

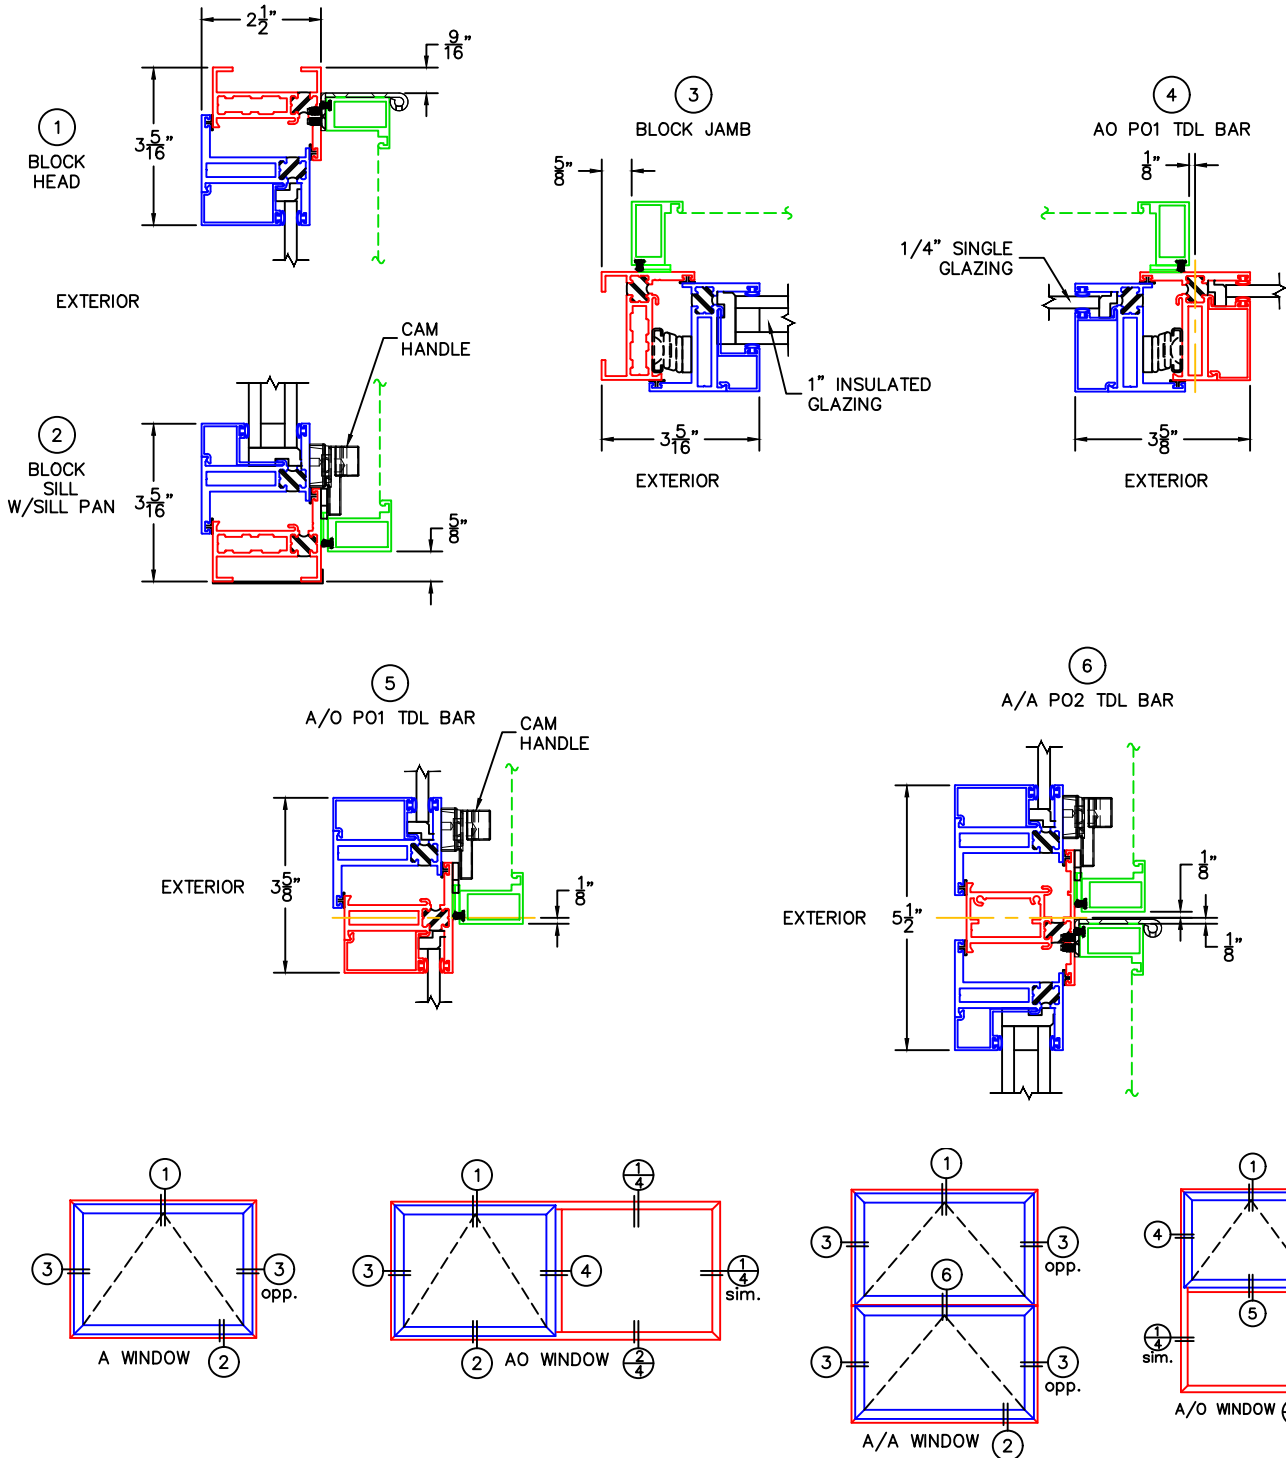

-GLASS PENETRATION: 1/2"
-EXTERIOR RATED PRODUCTS HAVE WEEP SLOTS ON HORIZONTAL SILLS.

SERIES 350-T