



FRAME ANCHOR CHECKLIST

FASTENER TYPE	
MINIMUM EMBEDMENT	
MINIMUM EDGE DISTANCE	
ANCHOR LOCATIONS	
FROM ENDS	
ON CENTER	

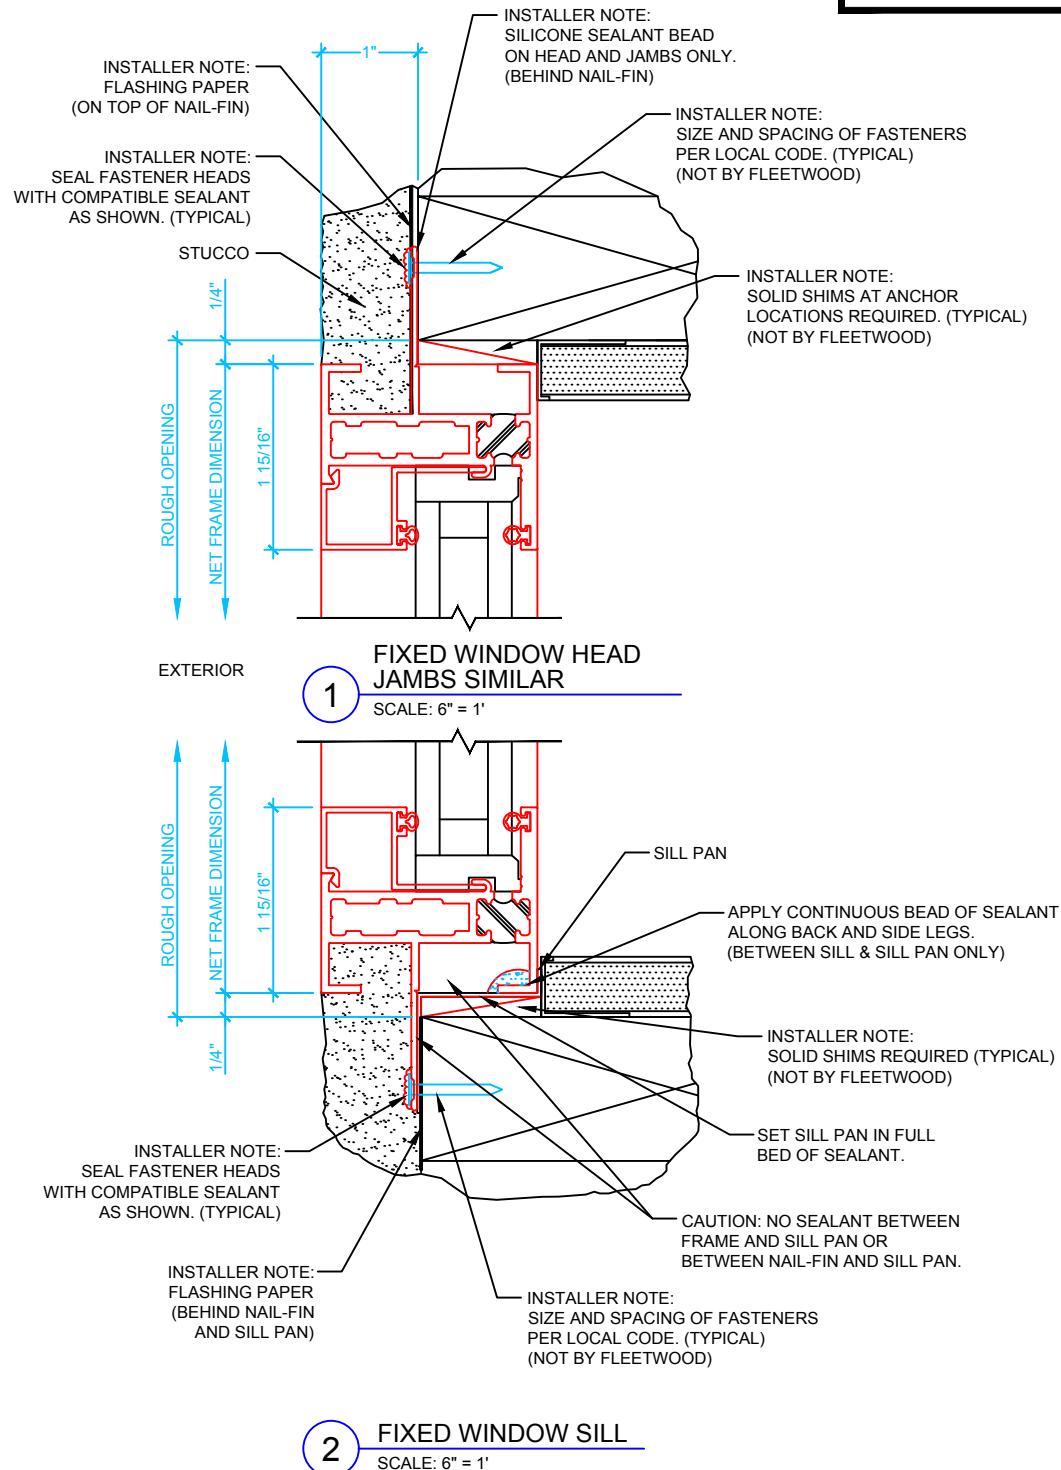

SILL DISCLAIMER: IT IS THE MANUFACTURERS DESIRE FOR THE INSTALLER TO **NOT** PIERCE THE SILL. IN SOME CASES THE CODE OR SPECIFICATIONS REQUIRE SUCH. IN THESE CASES THE INSTALLER IS RESPONSIBLE TO SEAL THESE BREACHES.

FASTENER TYPE	
MINIMUM EMBEDMENT	
MINIMUM EDGE DISTANCE	
ANCHOR LOCATIONS	
FROM ENDS	
ON CENTER	

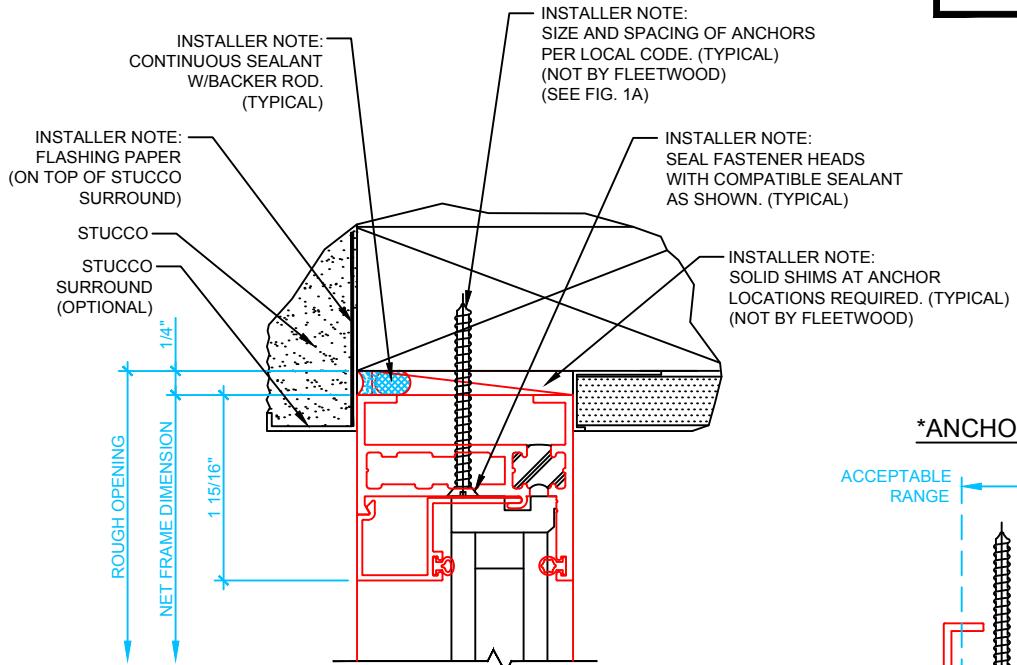

1 FIXED WINDOW HEAD JAMBS SIMILAR
SCALE: 6" = 1'

*ANCHOR LOCATION


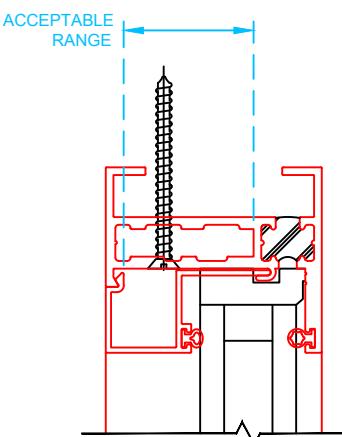



FIG. 1A

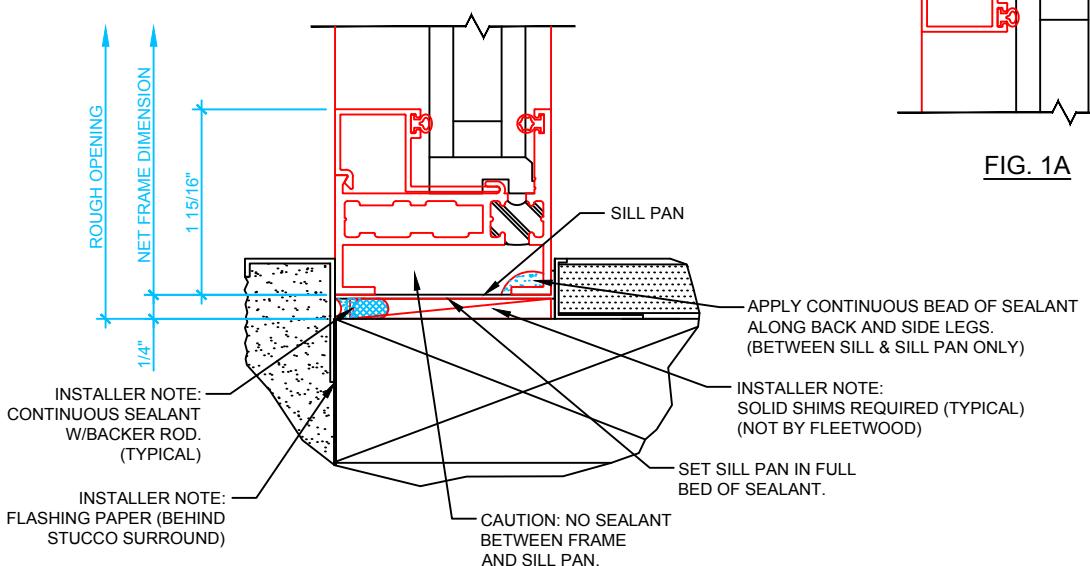

2 FIXED WINDOW SILL
SCALE: 6" = 1'

NOTES: 1. ***ANCHOR LOCATION:** INSTALLER RESPONSIBLE TO ENSURE ANCHORS MAINTAIN EDGE DISTANCE ON STRUCTURE.
2. **SILL DISCLAIMER:** IT IS THE MANUFACTURERS DESIRE FOR THE INSTALLER TO **NOT** PIERCE THE SILL. IN SOME CASES THE CODE OR SPECIFICATIONS REQUIRE SUCH. IN THESE CASES THE INSTALLER IS RESPONSIBLE TO SEAL THESE BREACHES.

FASTENER TYPE	
MINIMUM EMBEDMENT	
MINIMUM EDGE DISTANCE	
ANCHOR LOCATIONS	
FROM ENDS	
ON CENTER	

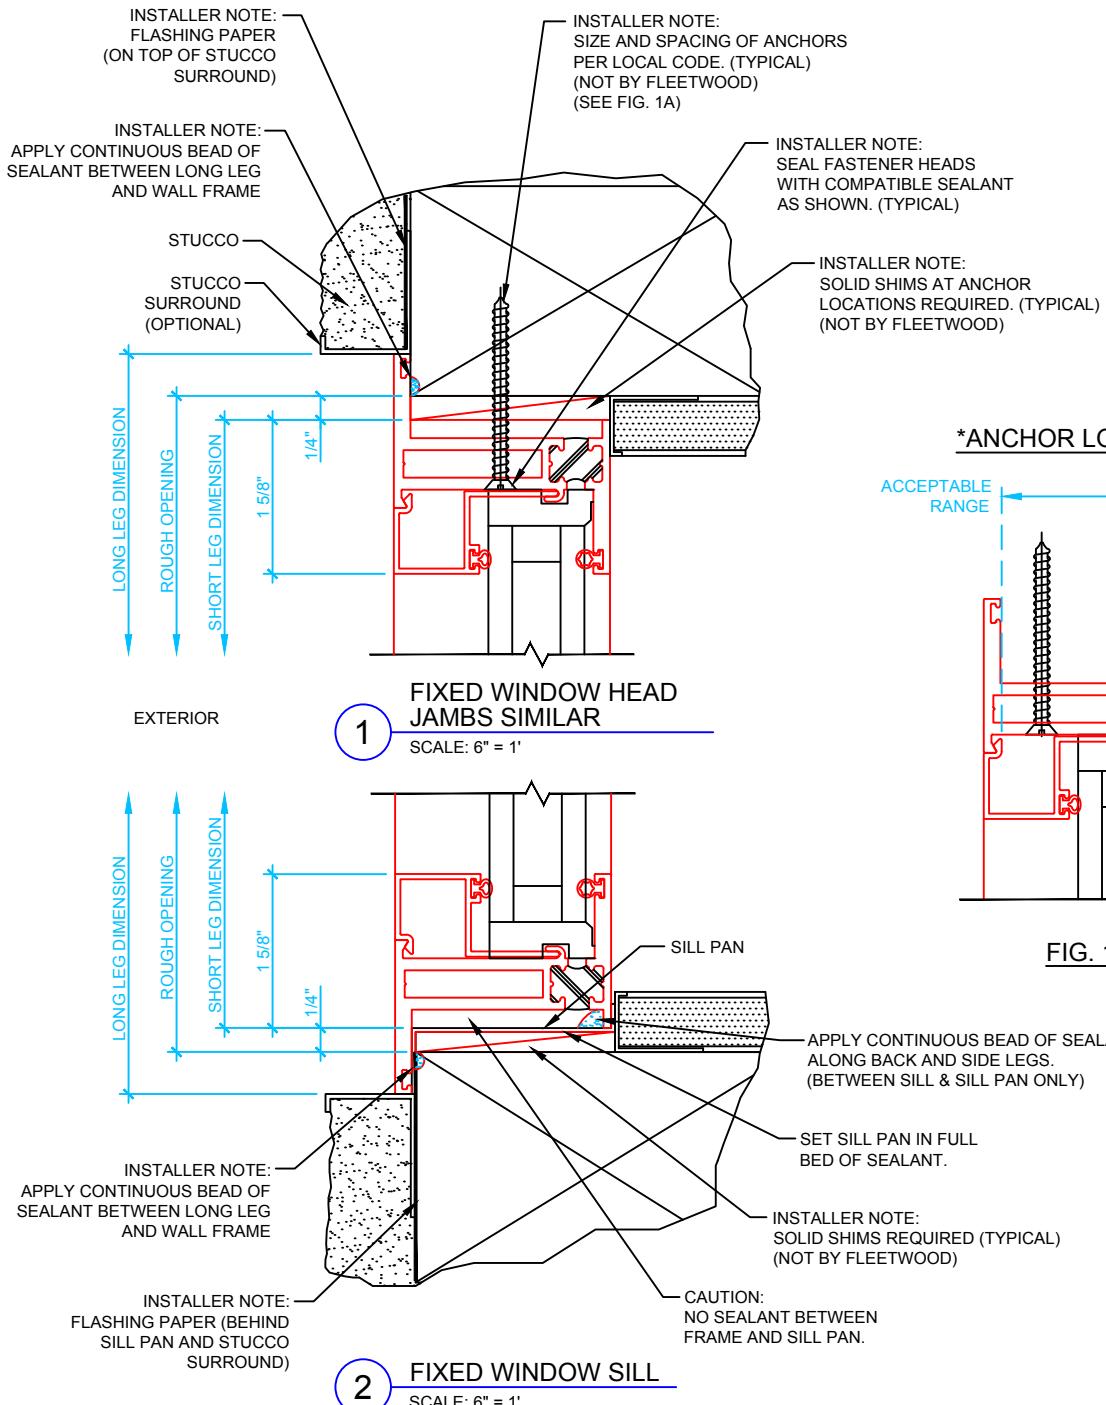
FIG. 1A

NOTES: 1. ***ANCHOR LOCATION:** INSTALLER RESPONSIBLE TO ENSURE ANCHORS MAINTAIN EDGE DISTANCE ON STRUCTURE.
 2. **SILL DISCLAIMER:** IT IS THE MANUFACTURERS DESIRE FOR THE INSTALLER TO **NOT** PIERCE THE SILL. IN SOME CASES THE CODE OR SPECIFICATIONS REQUIRE SUCH. IN THESE CASES THE INSTALLER IS RESPONSIBLE TO SEAL THESE BREACHES.