
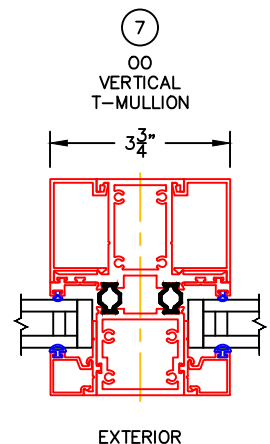
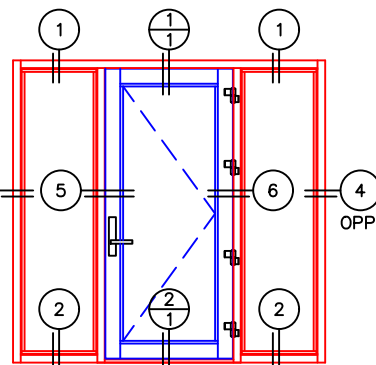
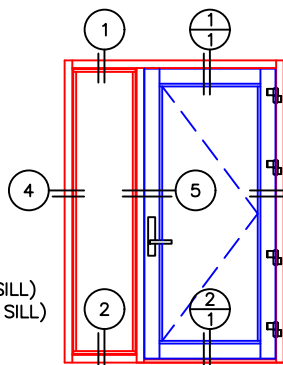
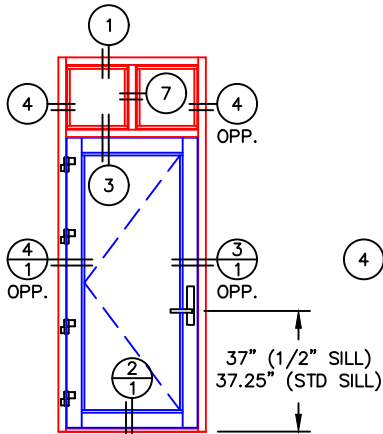
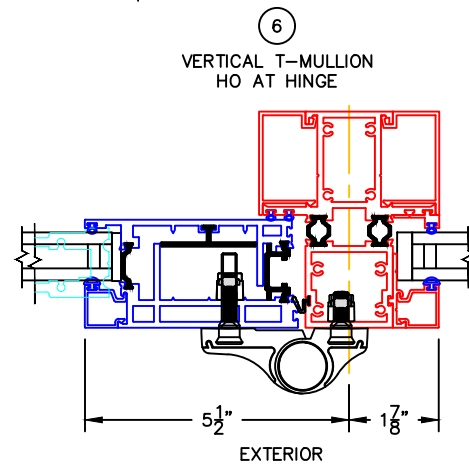
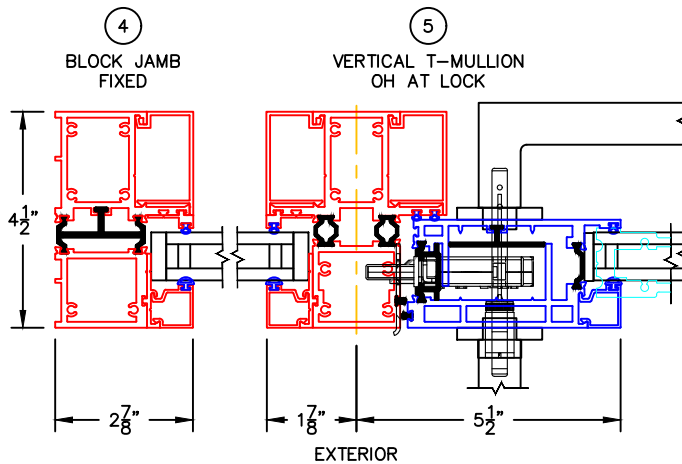
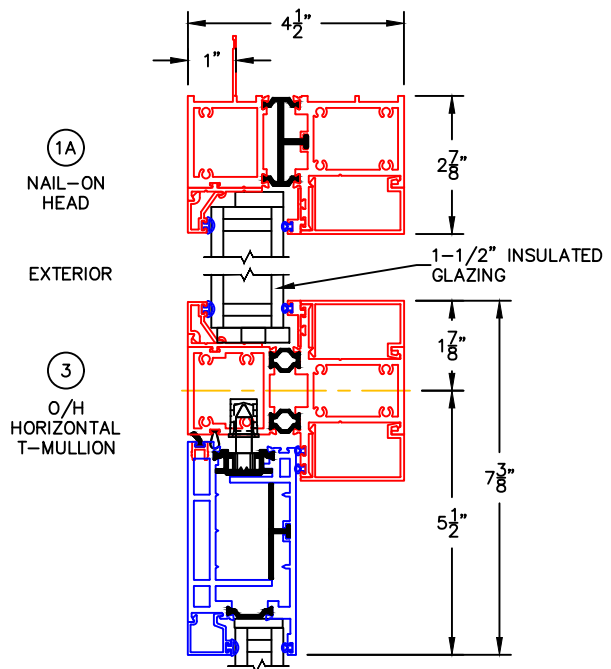


(USE RULER TO SCALE DIMENSIONS IN INCHES)

SCALE: 1/4"

NARROW STYLE FIXED LITES
1" & 1-1/2" INSULATED & 9/16" SINGLE
GLAZING SHOWN

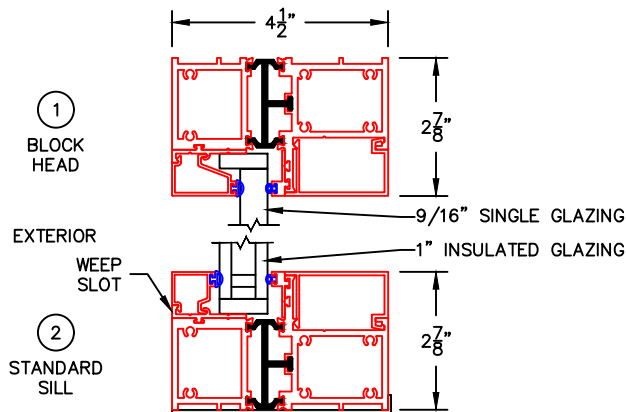

OO/H-HINGED LEFT WITH
NARROW STYLE TRANSOM

OH-HINGED RIGHT WITH
NARROW STYLE SIDELITE

OHO-HINGED RIGHT WITH
NARROW STYLE SIDELITES


EXTERIOR


-GLASS PENETRATION: 9/16"
-3/32" VENT FLUSH TOLERANCE IN CLOSED POSITION.
-EXTERIOR RATED PRODUCTS HAVE WEEP SLOTS ON HORIZONTAL SILLS.

SERIES 3900-T

0 0.5 1
(USE RULER TO SCALE DIMENSIONS IN INCHES)
SCALE: FULL


NARROW STYLE FIXED LITE DETAIL
1" INSULATED & 9/16" SINGLE
GLAZING SHOWN

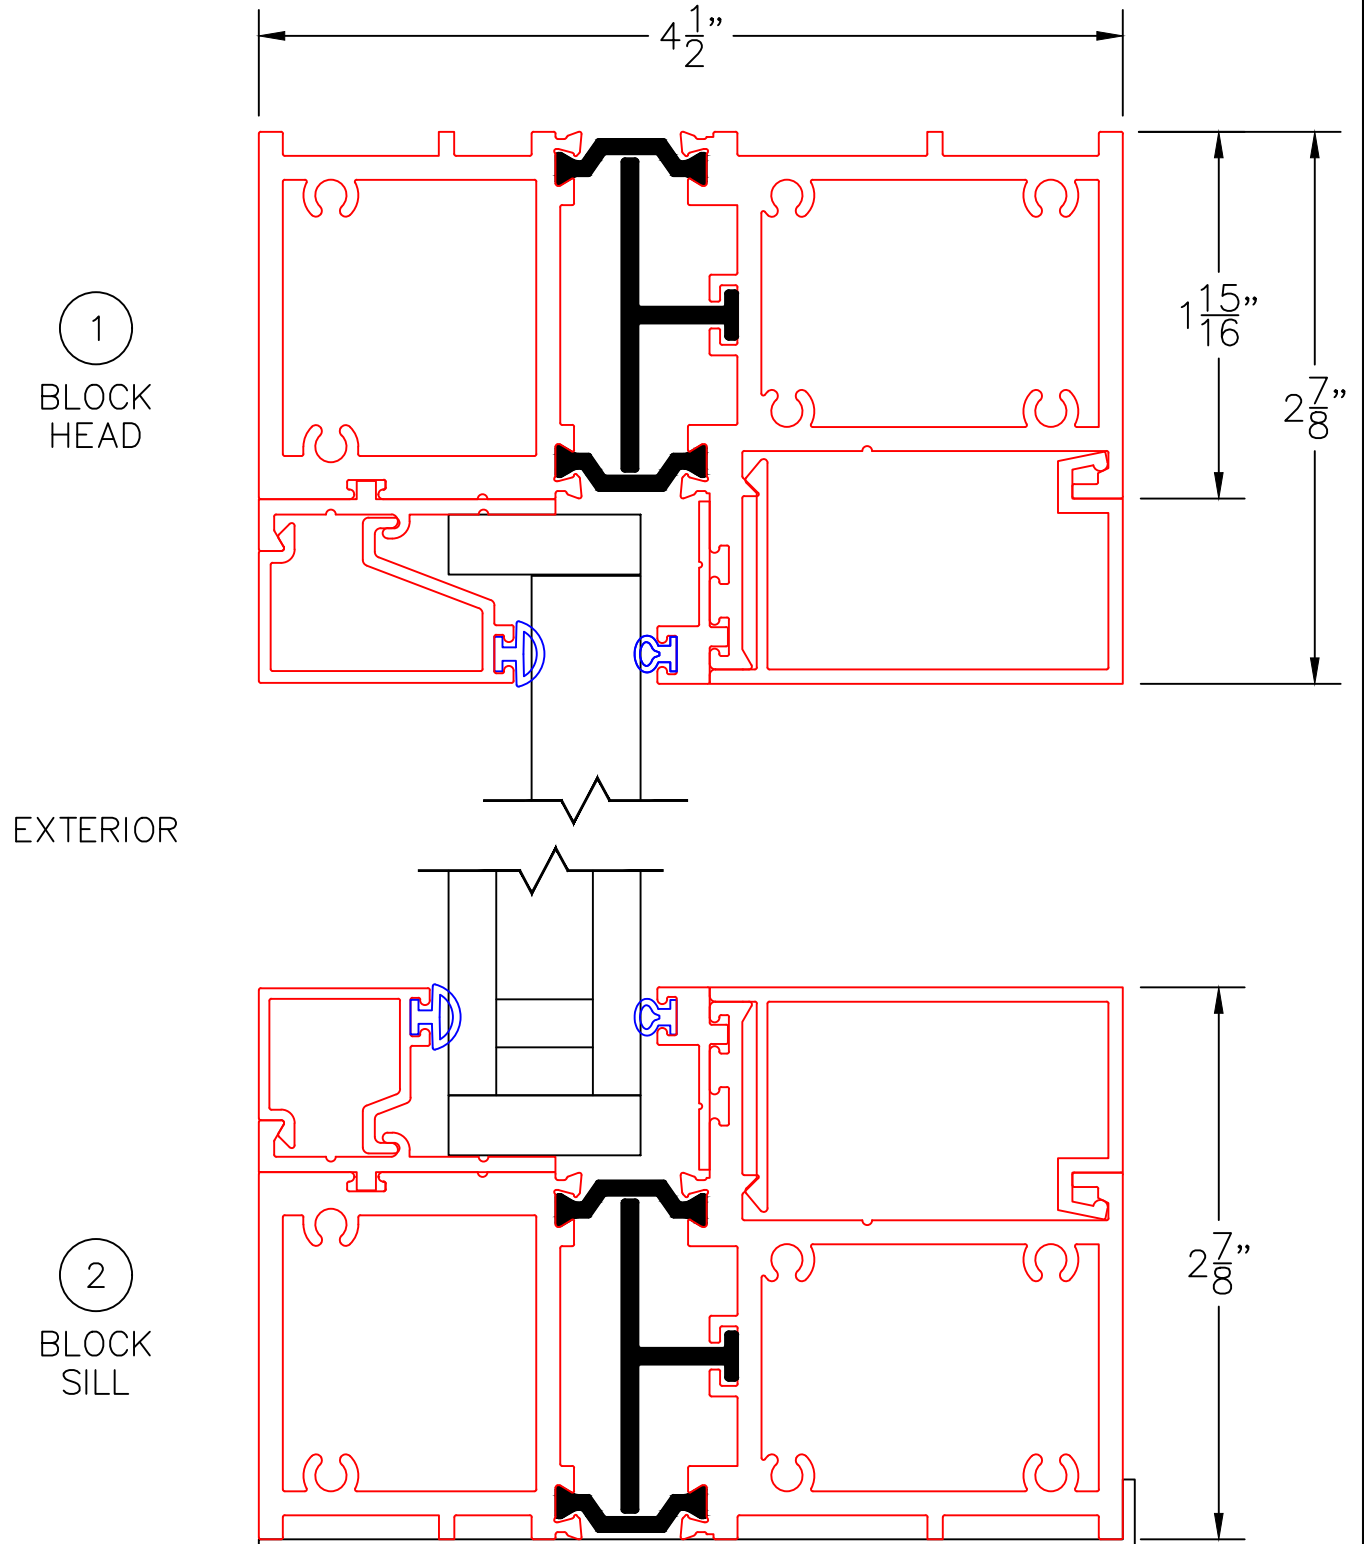

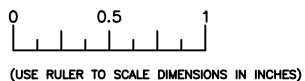

SCALE: FULL


NARROW STYLE FIXED LITE DETAIL
1-1/2" INSULATED GLAZING SHOWN

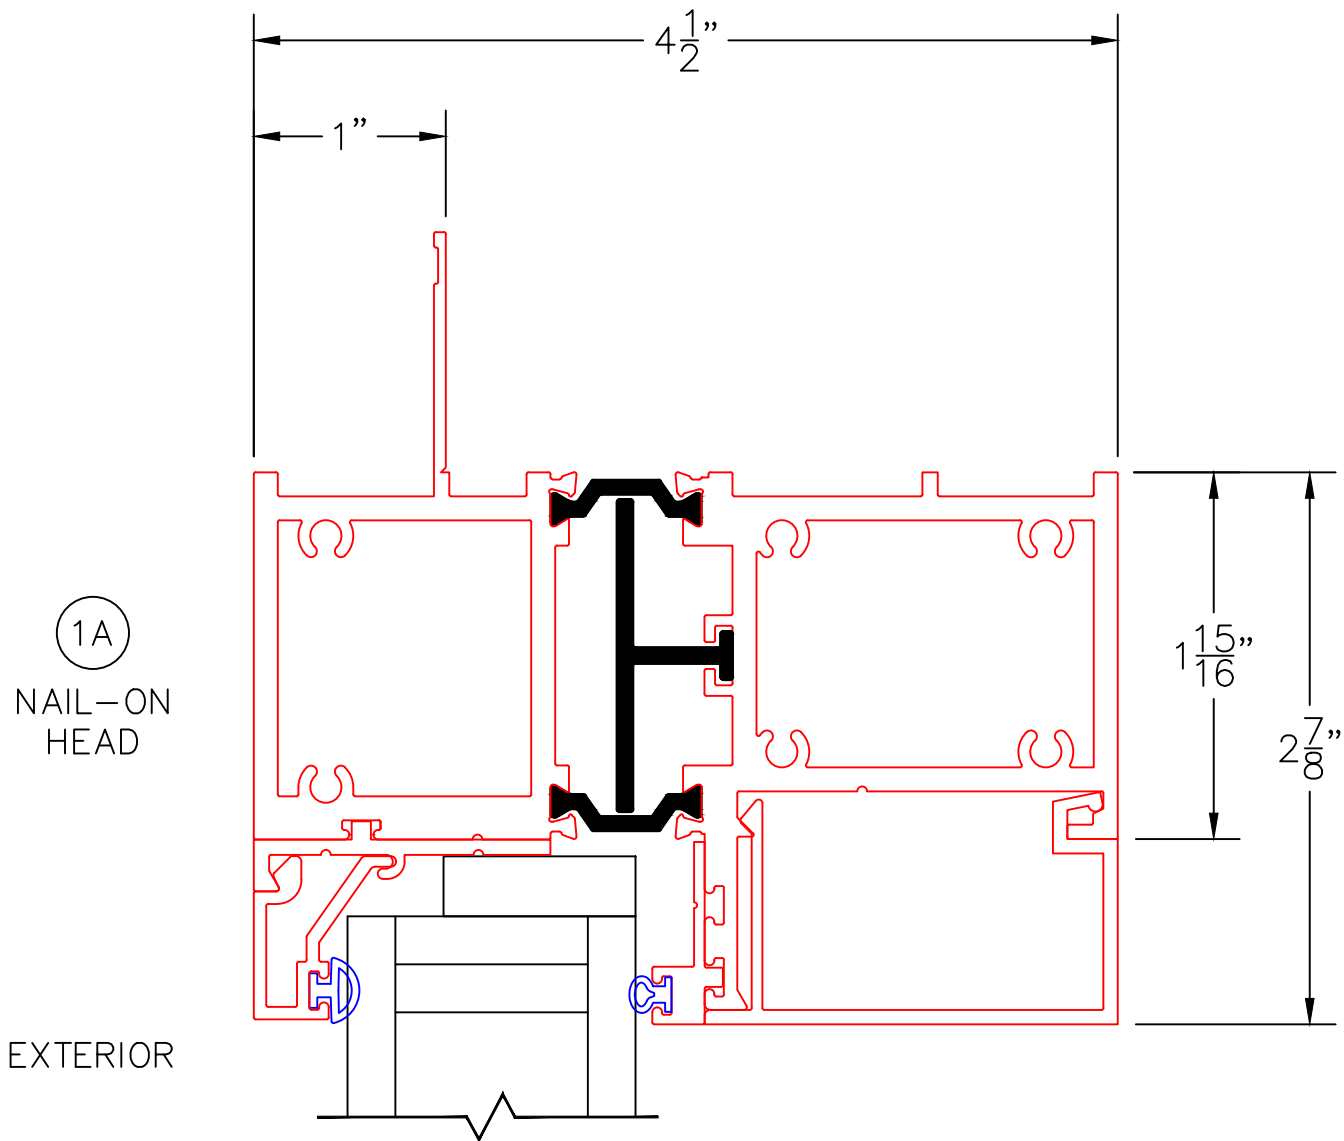

0 0.5 1
(USE RULER TO SCALE DIMENSIONS IN INCHES)

SCALE: FULL

NARROW STYLE FIXED LITE DETAIL
1" & 1-1/2" INSULATED GLAZING SHOWN

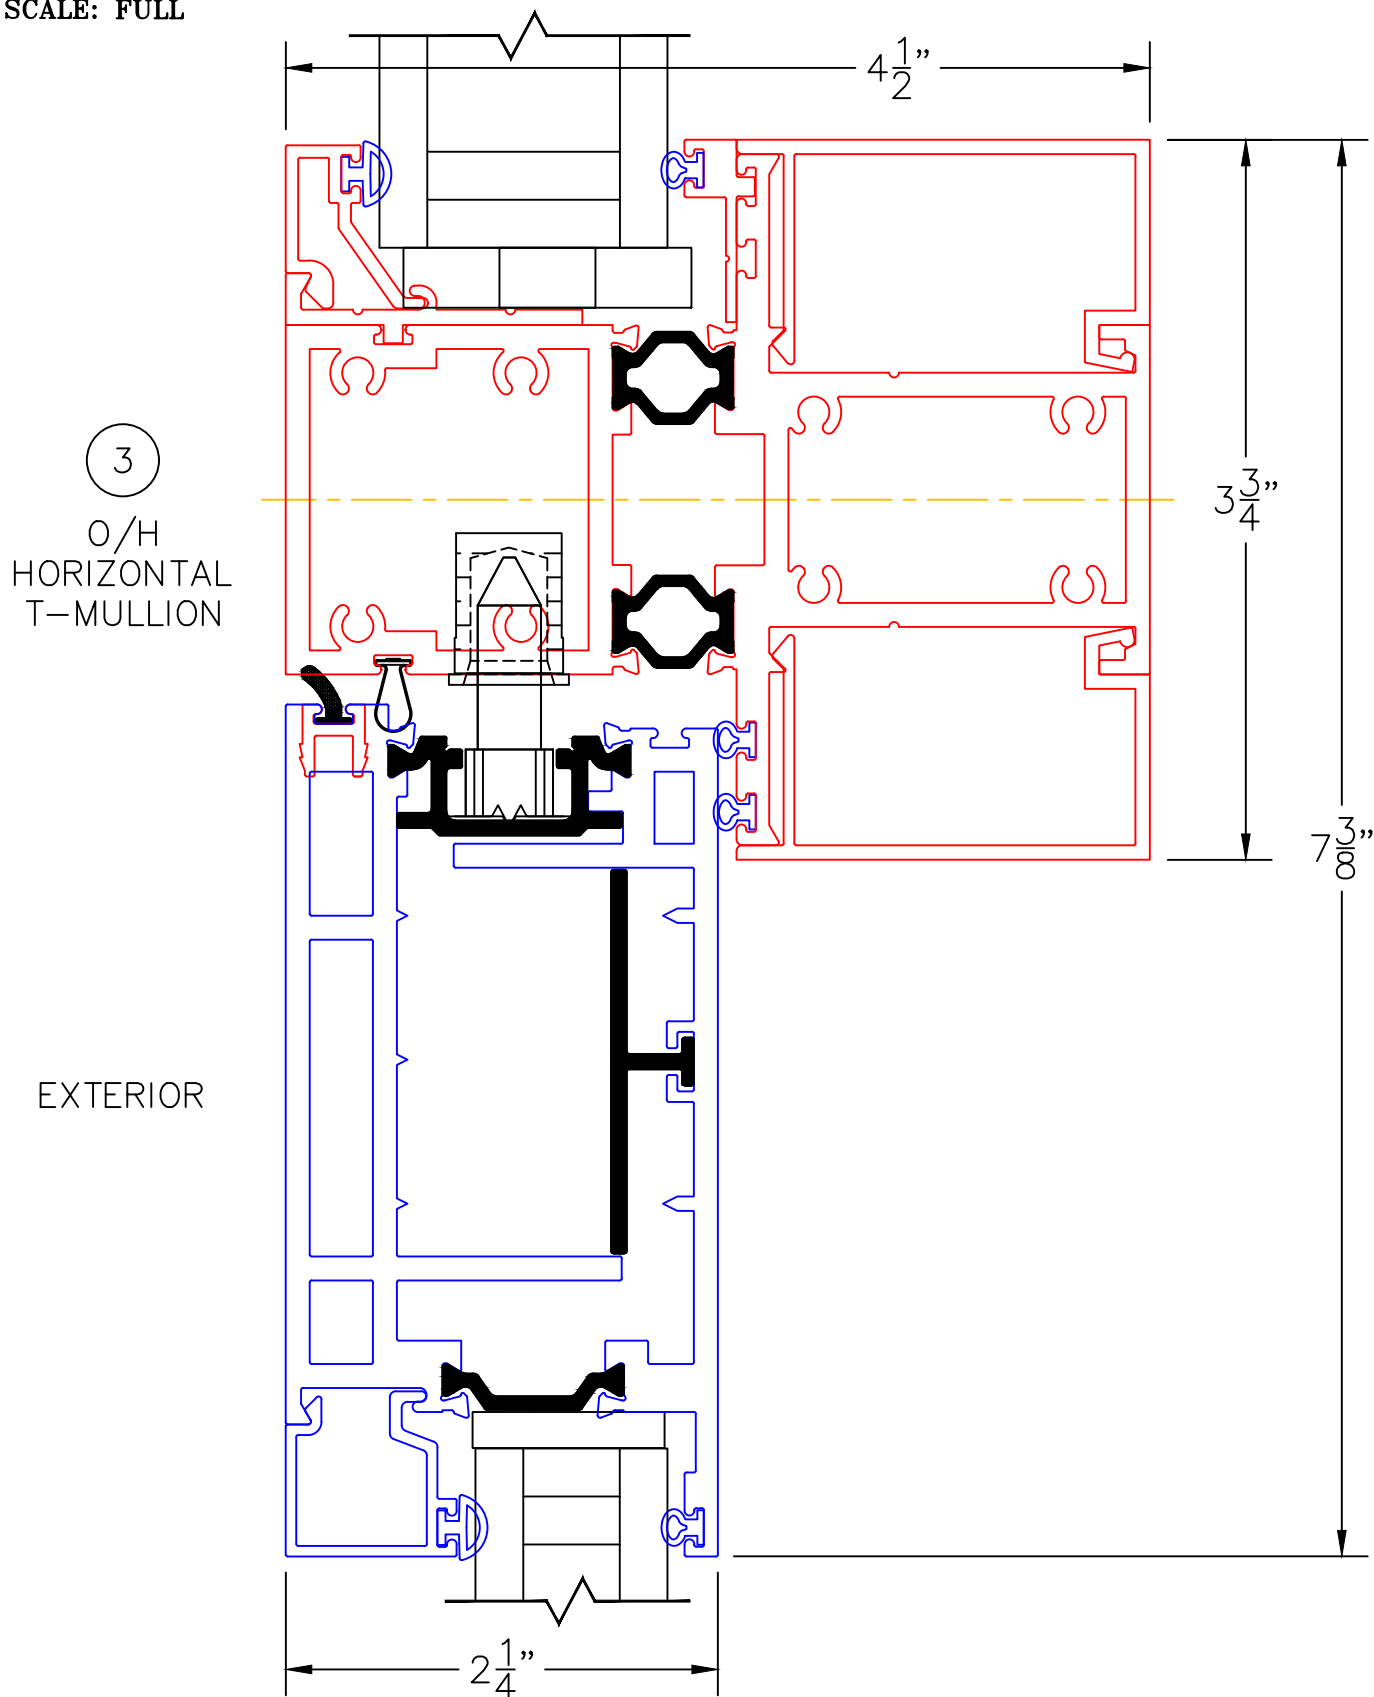


0 0.5 1
(USE RULER TO SCALE DIMENSIONS IN INCHES)

SCALE: FULL

NARROW STYLE FIXED LITE DETAIL
1" INSULATED GLAZING SHOWN

4


FIXED
JAMB

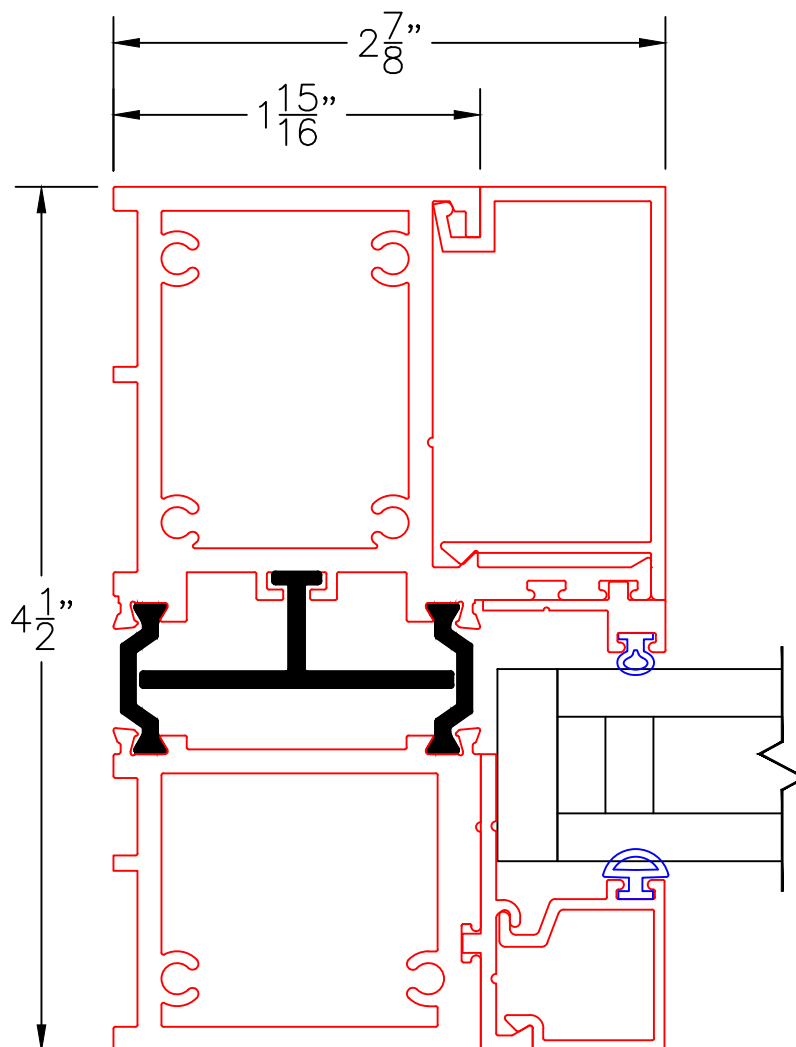

EXTERIOR


0 0.5 1
(USE RULER TO SCALE DIMENSIONS IN INCHES)
SCALE: FULL

NARROW STYLE FIXED LITE DETAIL
1" INSULATED GLAZING SHOWN

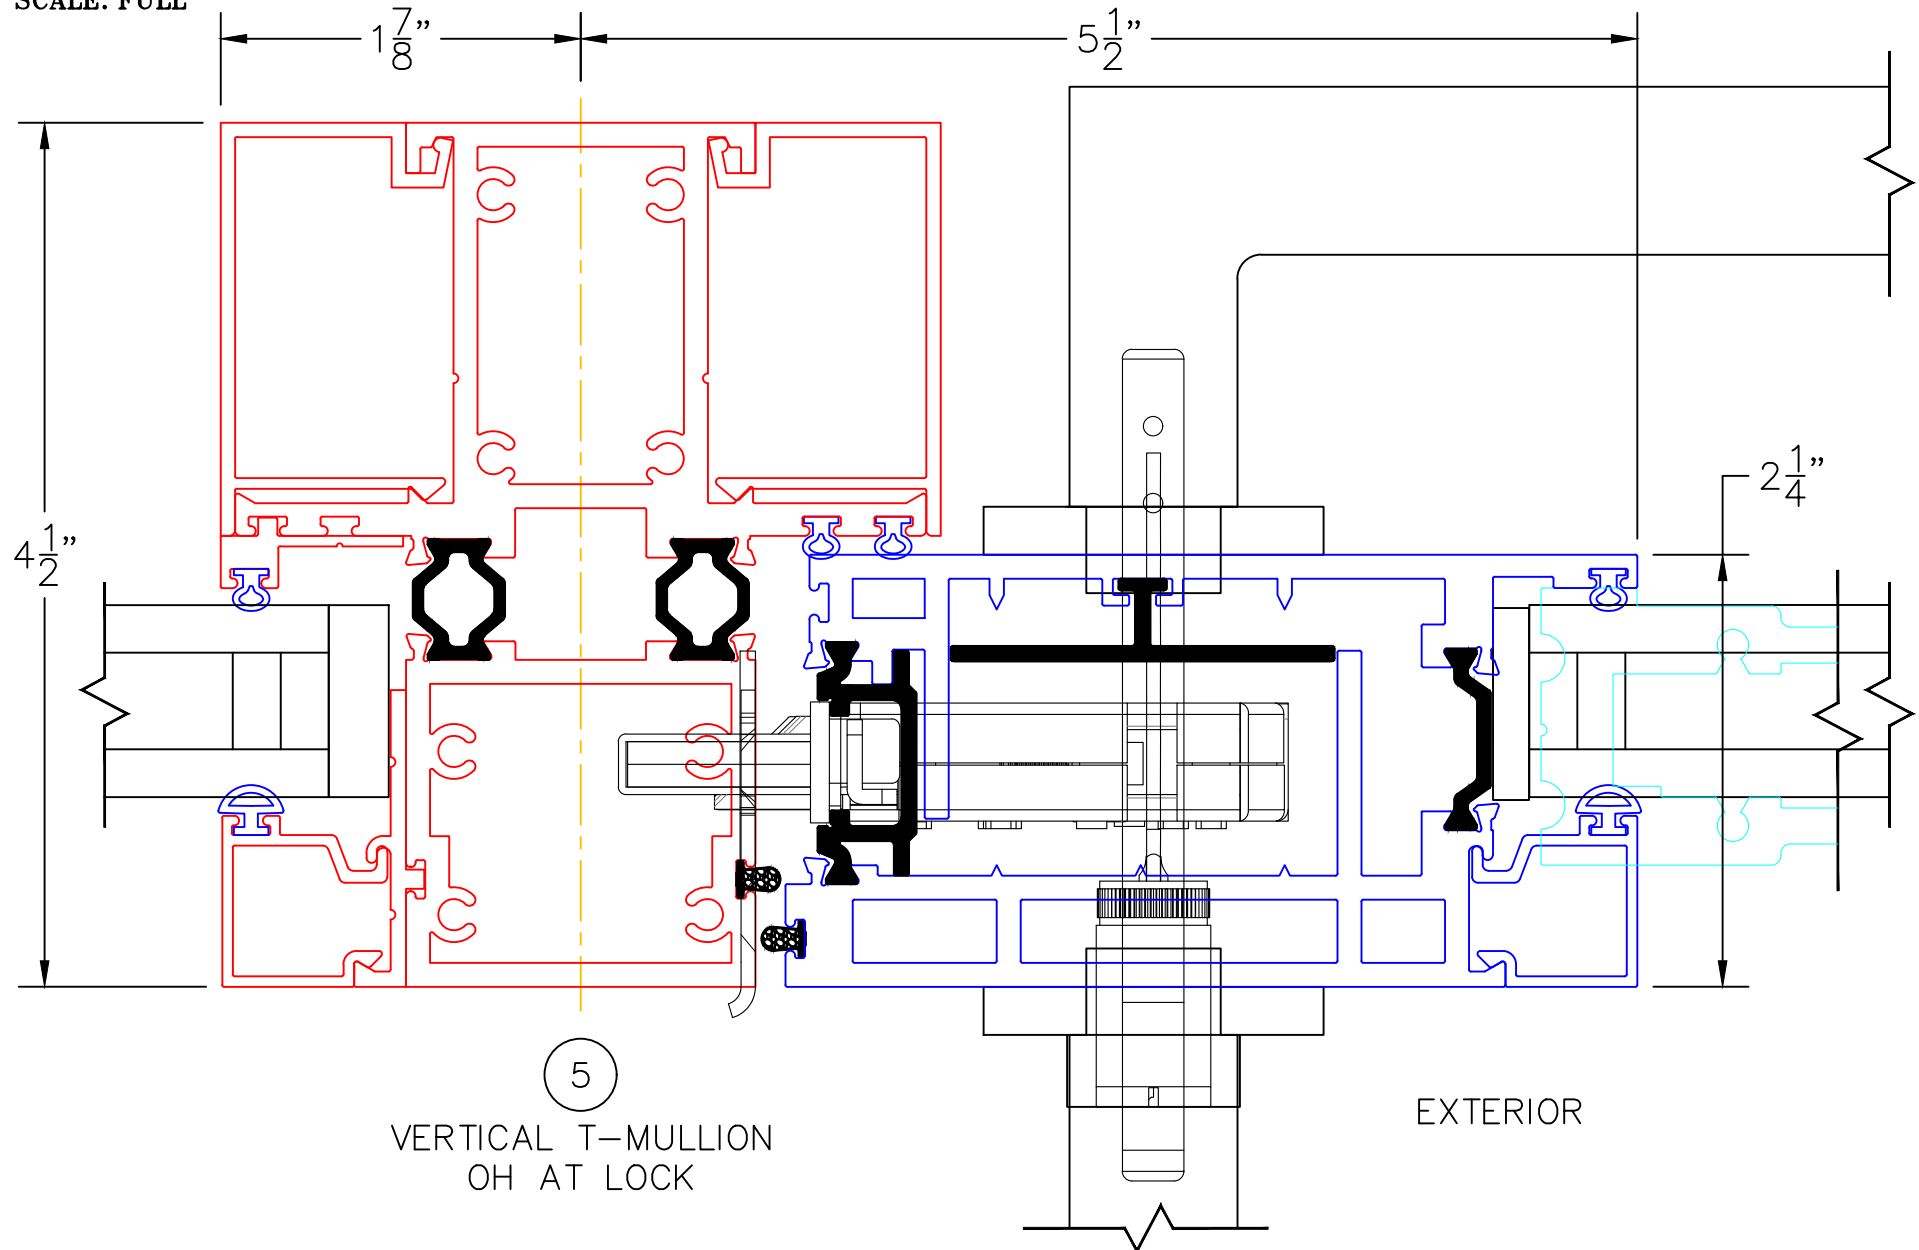

NARROW STYLE FIXED LITE DETAIL 1" INSULATED GLAZING SHOWN

0 0.5 1
(USE RULER TO SCALE DIMENSIONS IN INCHES)
SCALE: FULL

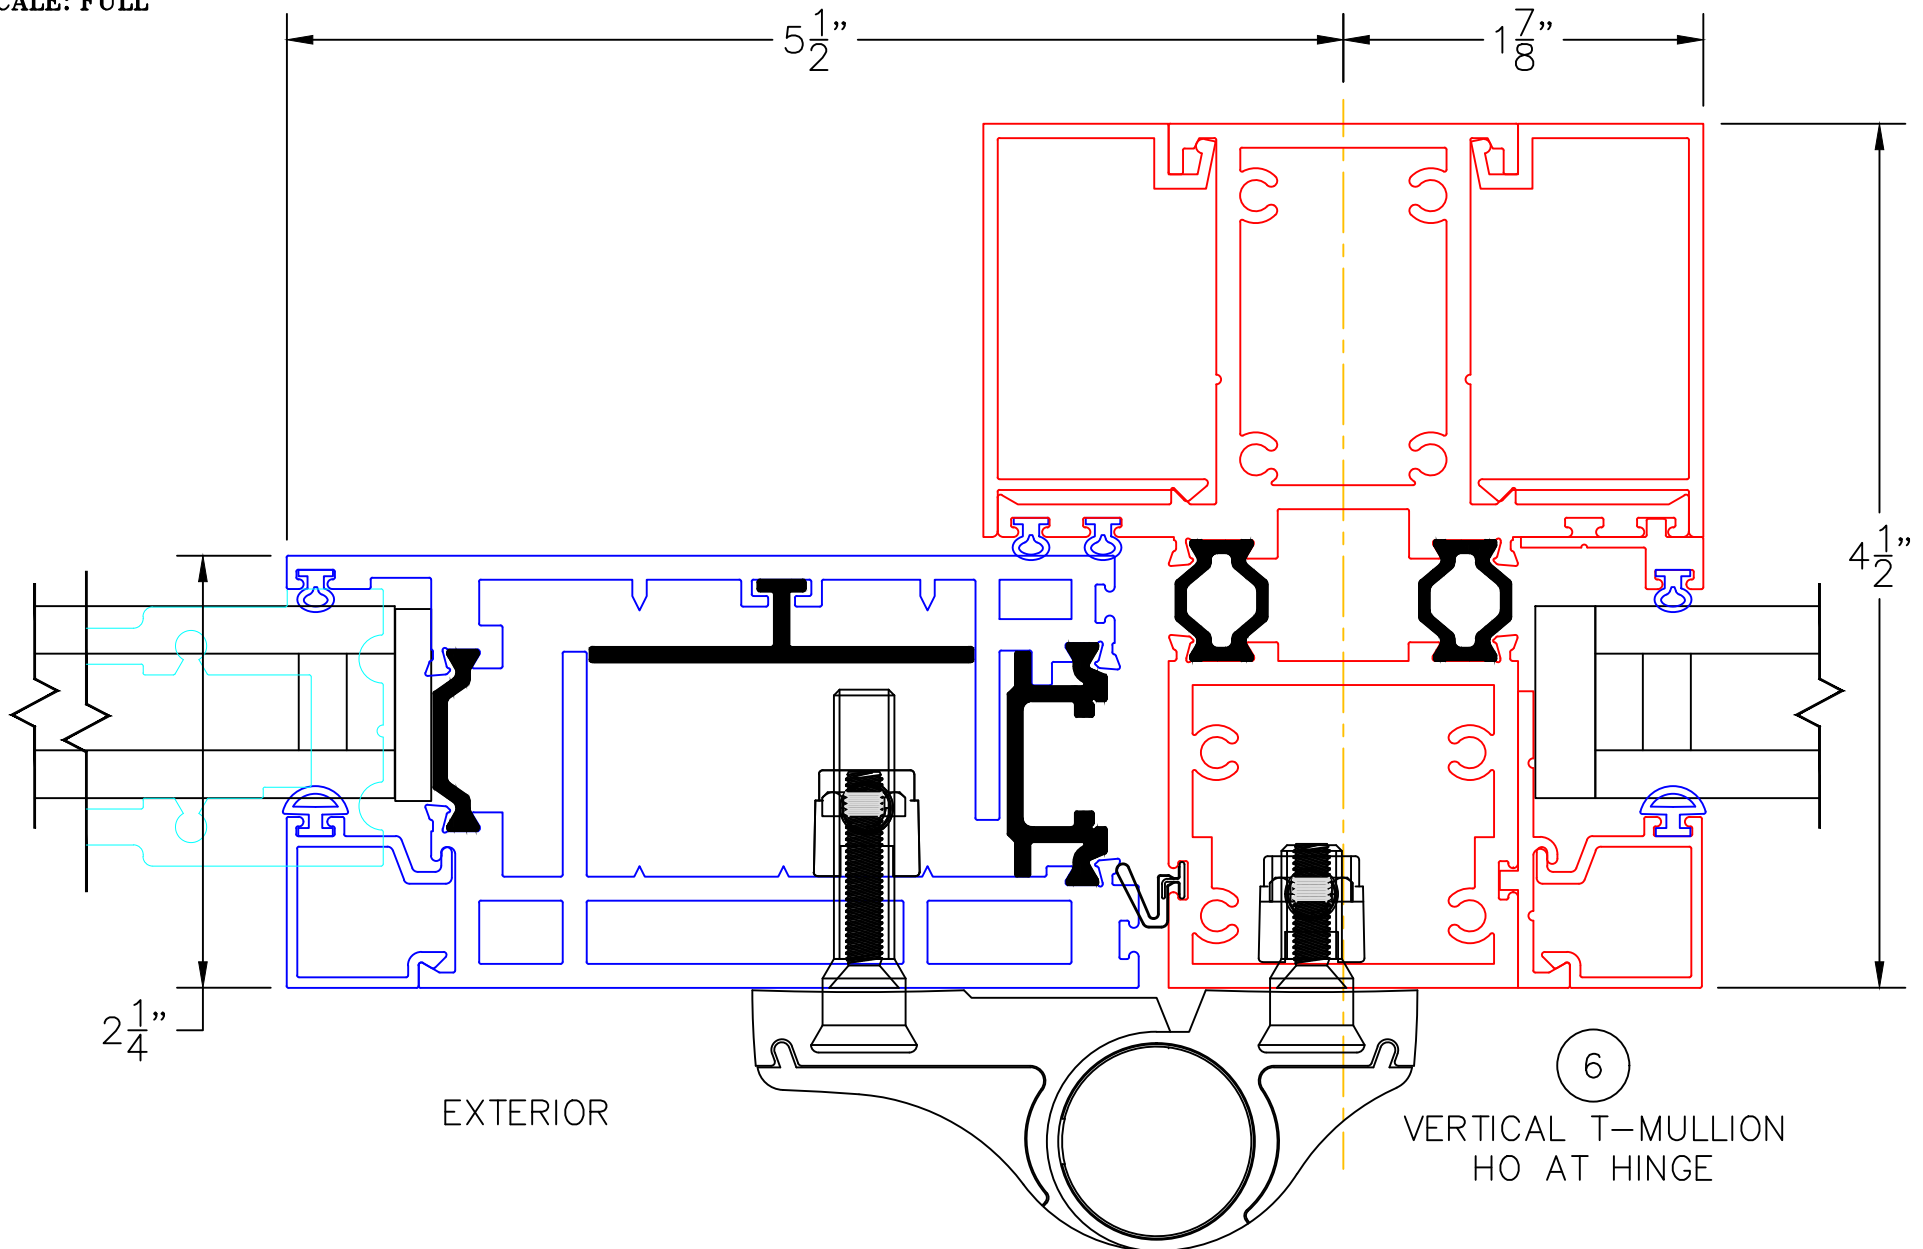

0 0.5 1
(USE RULER TO SCALE DIMENSIONS IN INCHES)

SCALE: FULL

NARROW STYLE FIXED LITE DETAIL
1" INSULATED GLAZING SHOWN

7

00
VERTICAL
T-MULLION

