

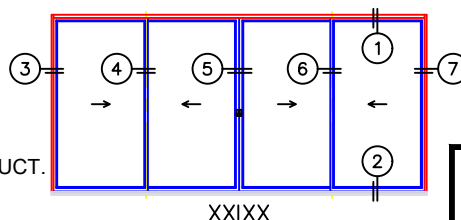


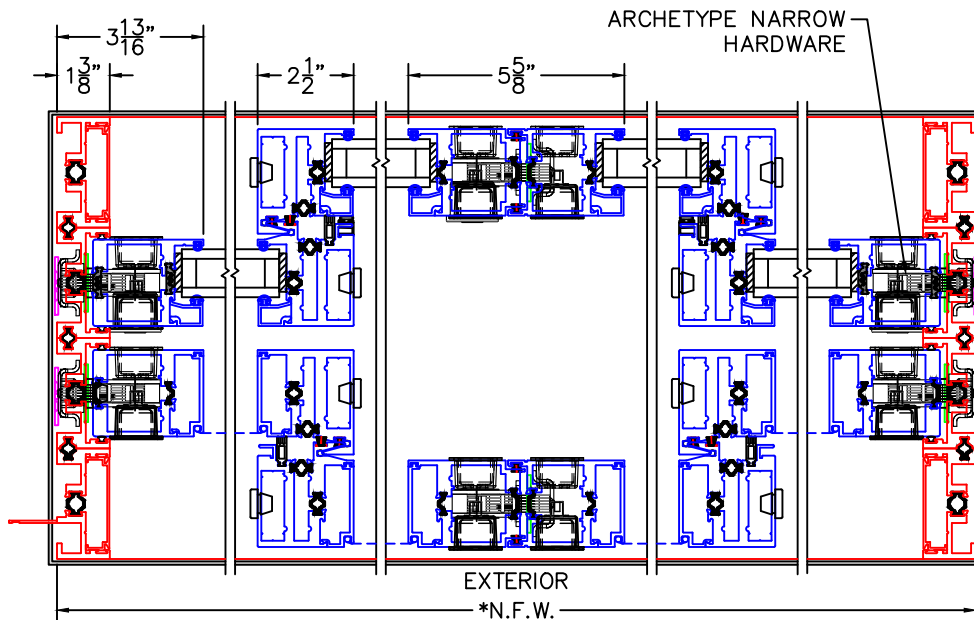

(USE RULER TO SCALE DIMENSIONS IN INCHES)

SCALE: 1/5


MULTI-SLIDE DOOR DETAILS W/SCREENS
1-1/4" INSULATED GLAZING SHOWN
(9/16" SINGLE & 1-1/2" I.G. AVAILABLE)

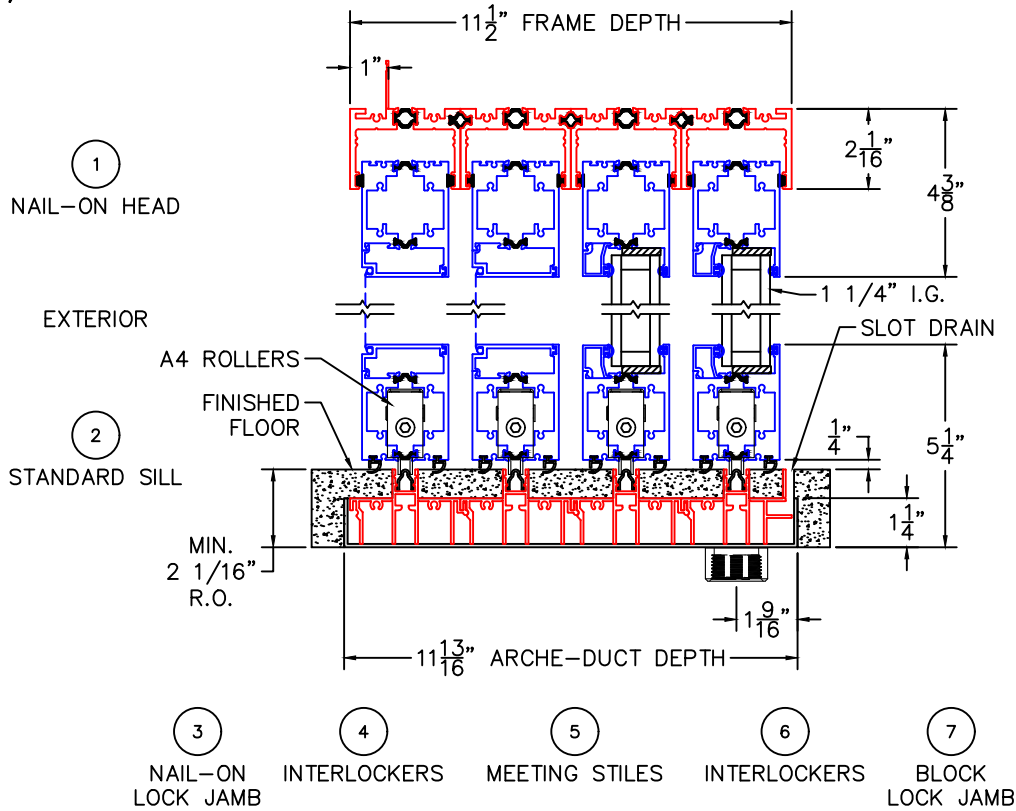

- GLASS PENETRATION = 9/16"
- NET FRAME HEIGHT INCLUDES ARCHE-DUCT.
- *NET FRAME WIDTH DOES NOT INCLUDE ARCHE-DUCT.
- ARCHE-DUCT EXTENDS 1/4" BEYOND EACH JAMB.
- OPTIONAL SIDE DRAINS AVAILABLE.


0 1 2
(USE RULER TO SCALE DIMENSIONS IN INCHES)
SCALE: 1/2

MULTI-SLIDE DOOR DETAILS
XXIXX DOOR WITH SCREENS
1-1/4" INSULATED GLAZING SHOWN

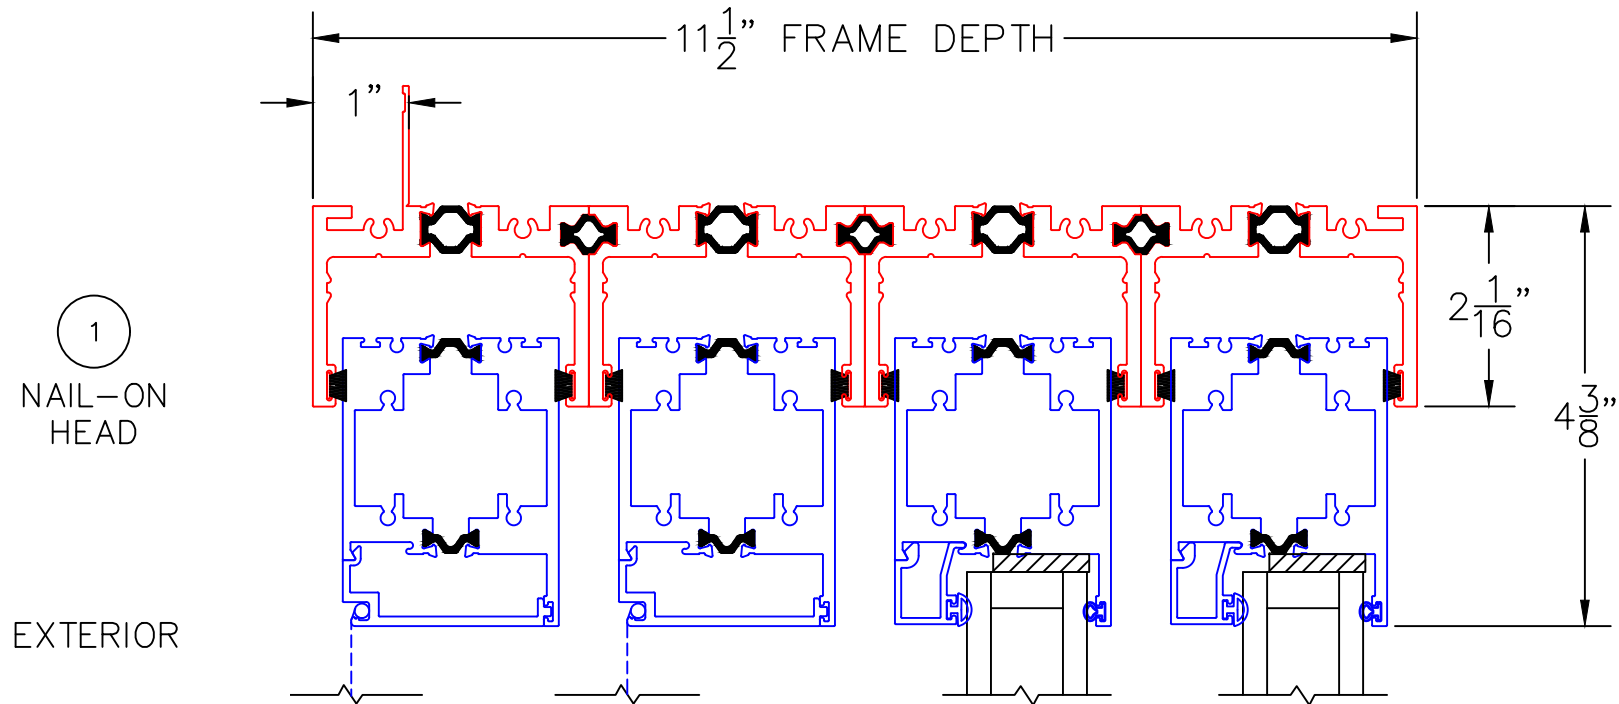


0 1 2
(USE RULER TO SCALE DIMENSIONS IN INCHES)
SCALE: 1/2


MULTI-SLIDE DOOR DETAILS
XXIXX DOOR WITH SCREENS
1-1/4" INSULATED GLAZING SHOWN

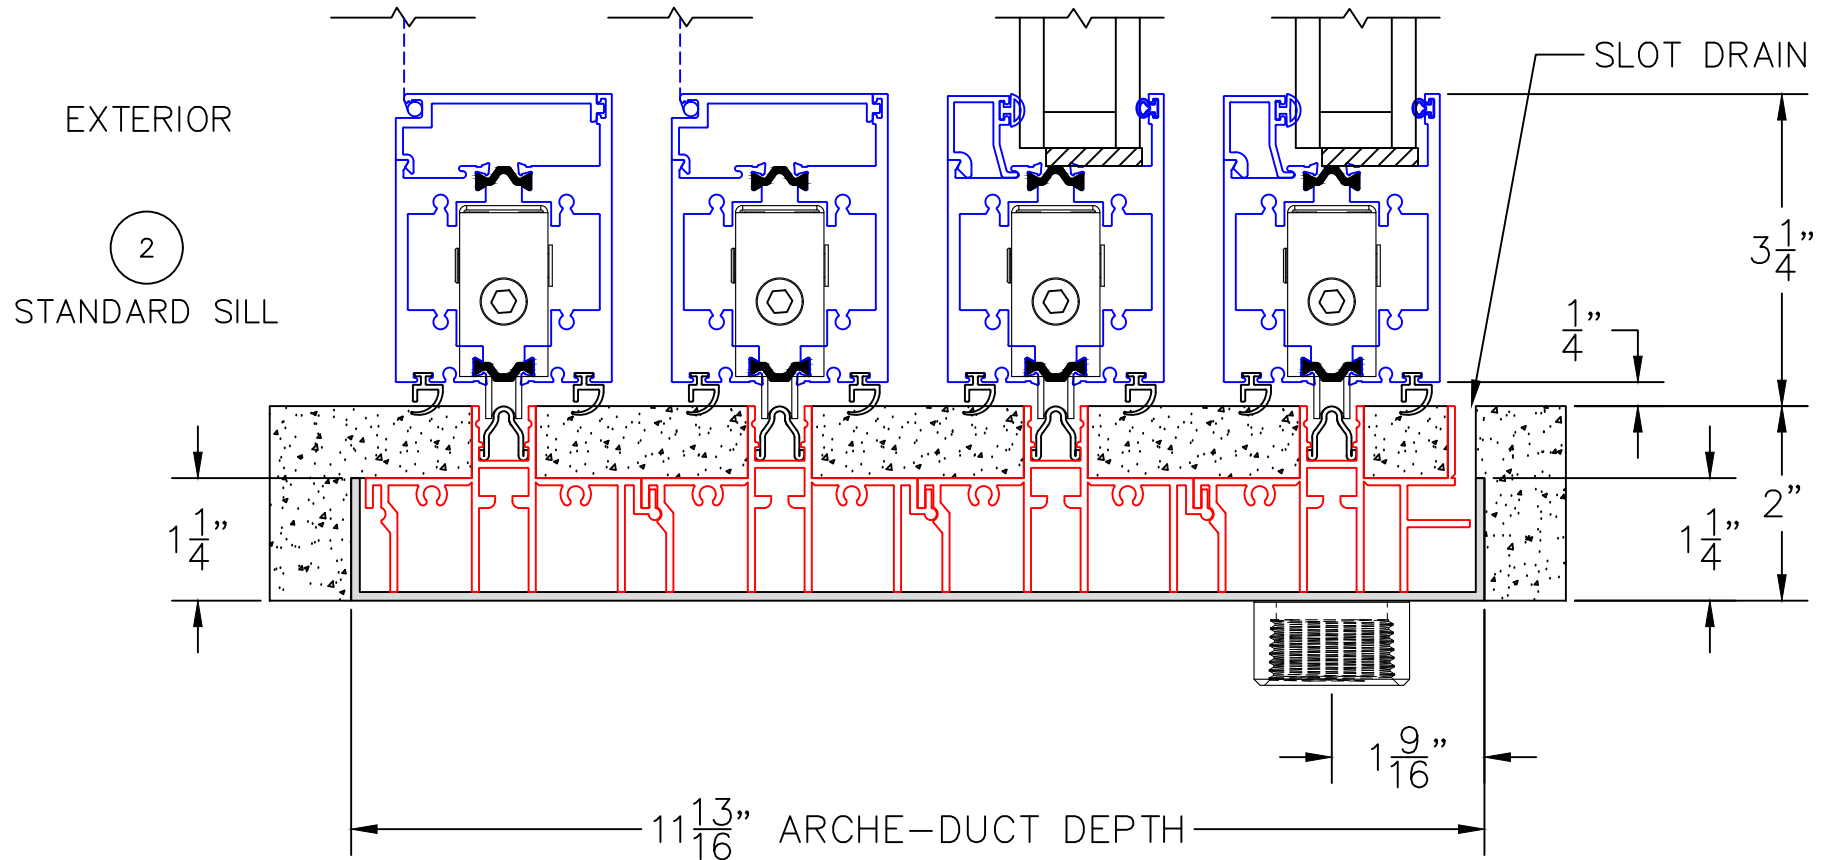

0 1 2
(USE RULER TO SCALE DIMENSIONS IN INCHES)
SCALE: 1/2

MULTI-SLIDE DOOR DETAILS
XXIXX DOOR WITH SCREENS
1-1/4" INSULATED GLAZING SHOWN

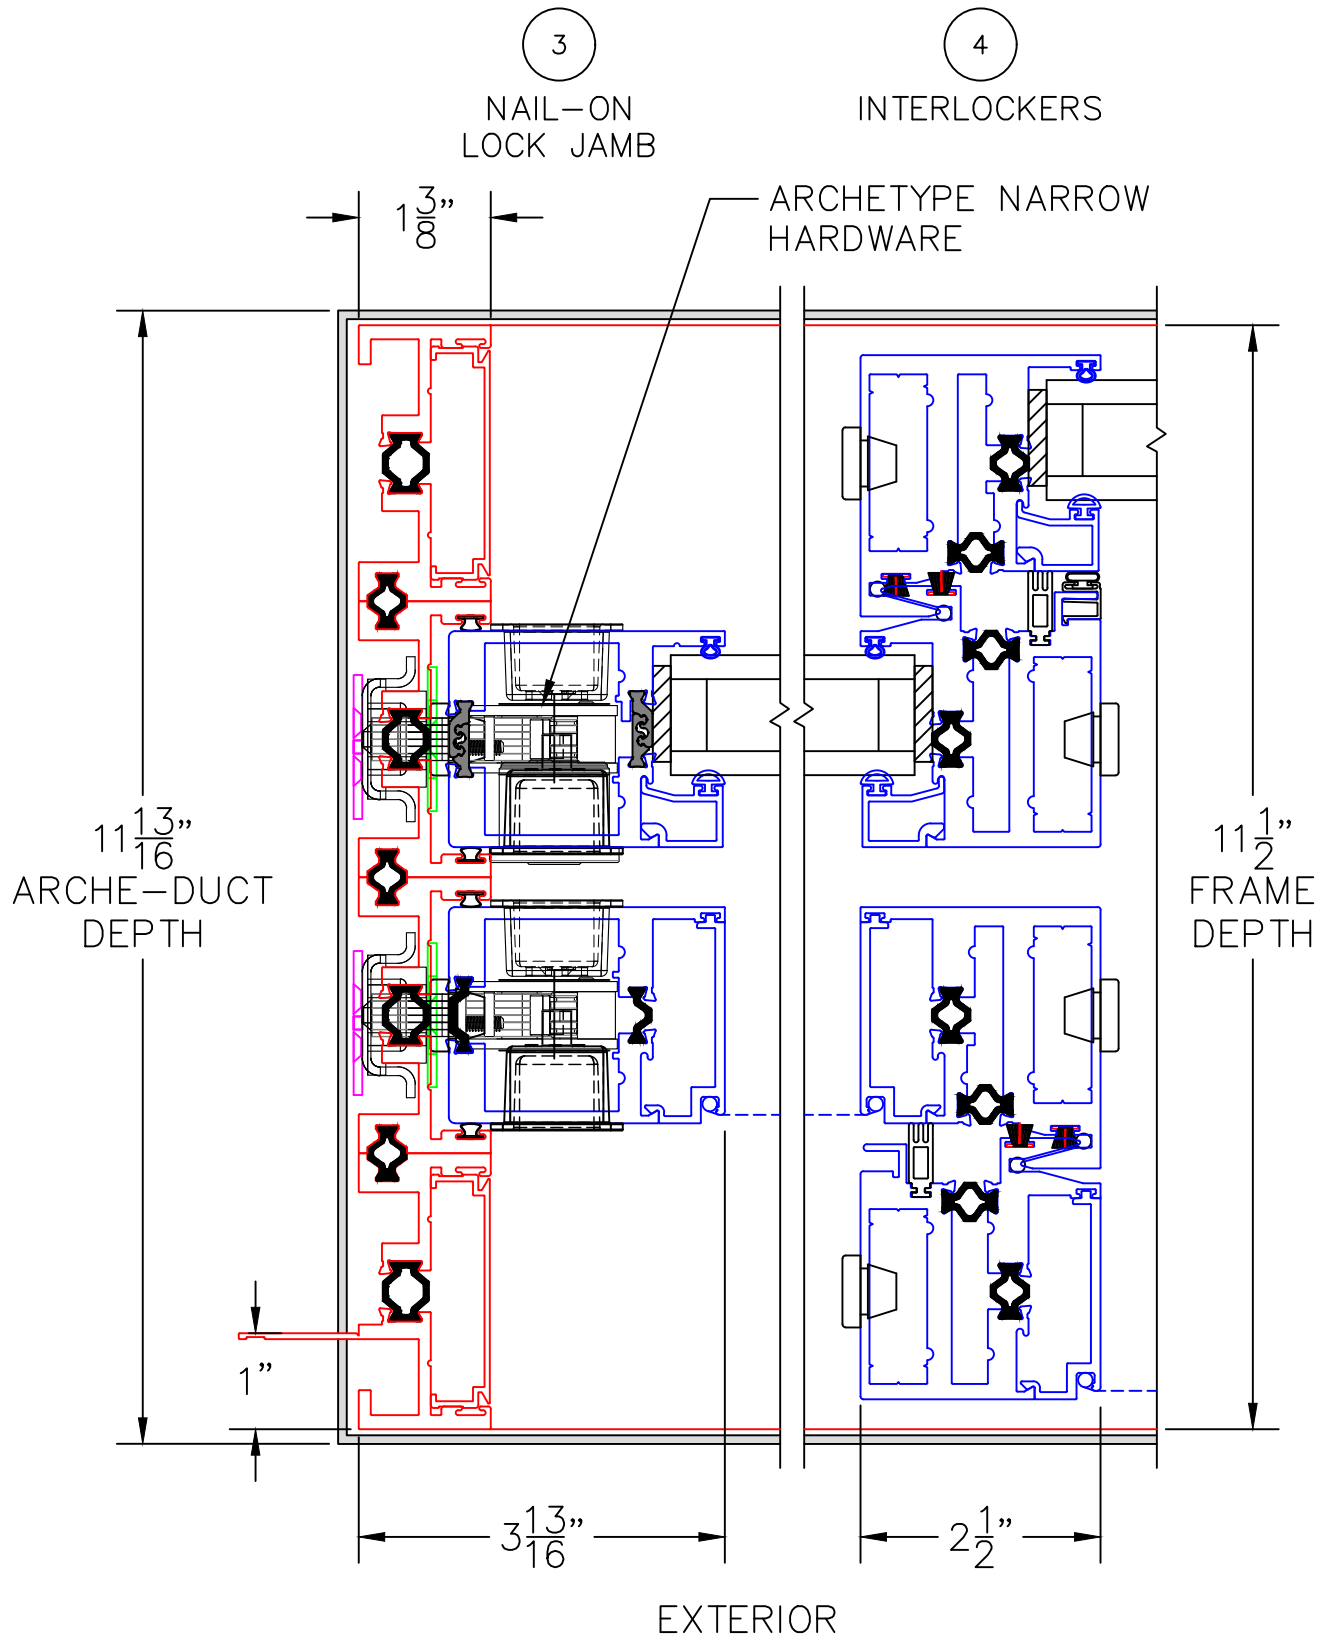

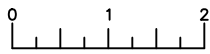


(USE RULER TO SCALE DIMENSIONS IN INCHES)

SCALE: 1/2

MULTI-SLIDE DOOR DETAILS
XXIXX DOOR WITH SCREENS
1-1/4" INSULATED GLAZING SHOWN

5

MEETING STILES

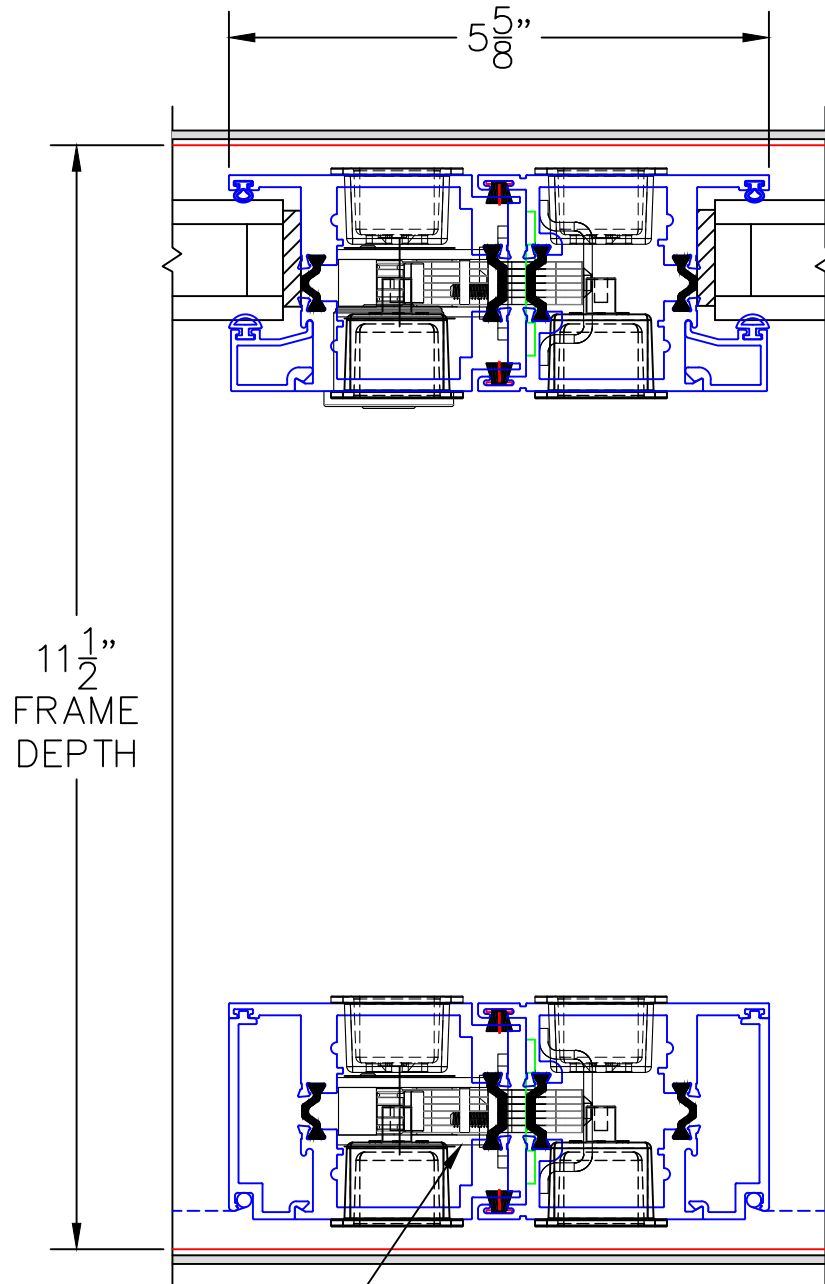

ARCHETYPE NARROW
HARDWARE

EXTERIOR

0 1 2
(USE RULER TO SCALE DIMENSIONS IN INCHES)
SCALE: 1/2

MULTI-SLIDE DOOR DETAILS
XXIXX DOOR WITH SCREENS
1-1/4" INSULATED GLAZING SHOWN

