


(USE RULER TO SCALE DIMENSIONS IN INCHES)
SCALE: 1/5


POCKET DOOR W/SCREENS DETAILS
(NAIL-ON FRAME SHOWN)
1-1/4" INSULATED GLAZING SHOWN
(9/16" SINGLE & 1-1/2" I.G. AVAILABLE)

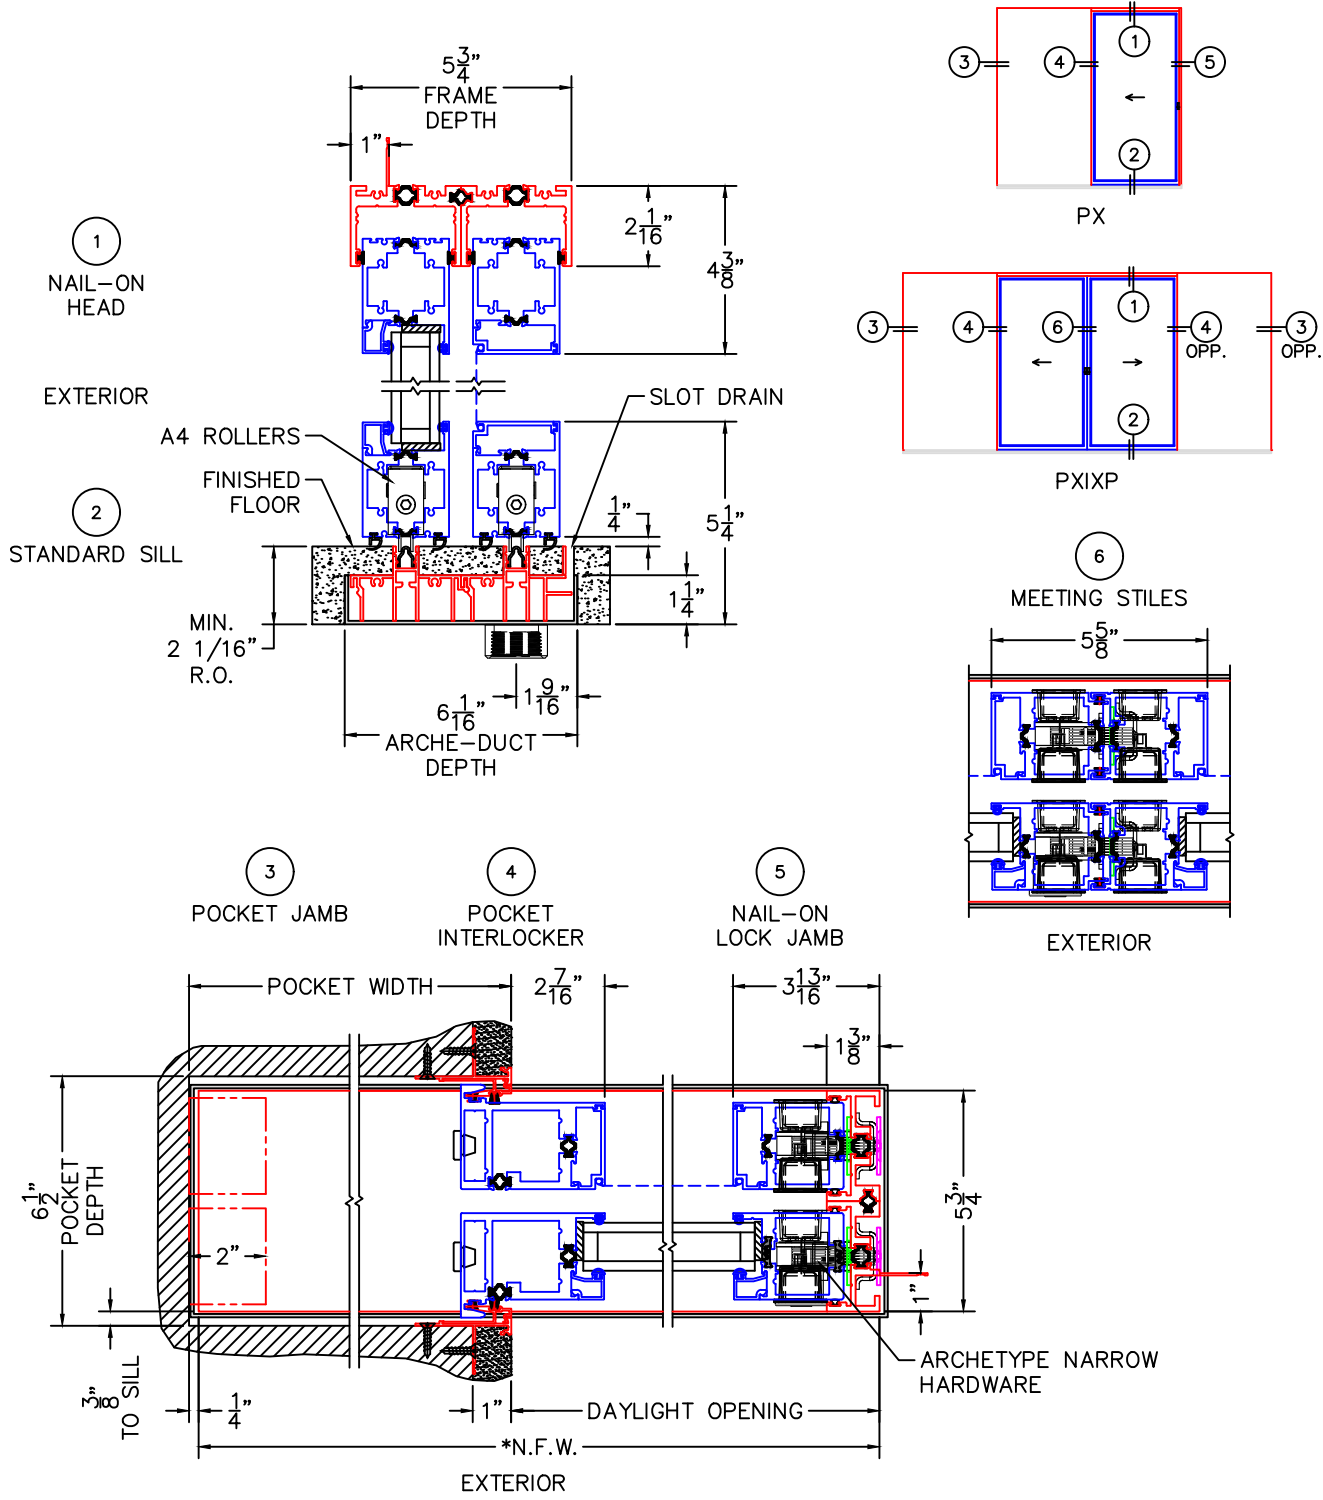

- GLASS PENETRATION = 9/16"
- NET FRAME HEIGHT INCLUDES ARCHE-DUCT.
- *NET FRAME WIDTH DOES NOT INCLUDE ARCHE-DUCT.
- ARCHE-DUCT EXTENDS 1/4" BEYOND EACH JAMB.
- OPTIONAL SIDE DRAINS AVAILABLE.


0 1 2
(USE RULER TO SCALE DIMENSIONS IN INCHES)
SCALE: 1/2

MULTI-SLIDE DOOR DETAILS
PX DOOR SHOWN WITH
1-1/4" INSULATED GLAZING

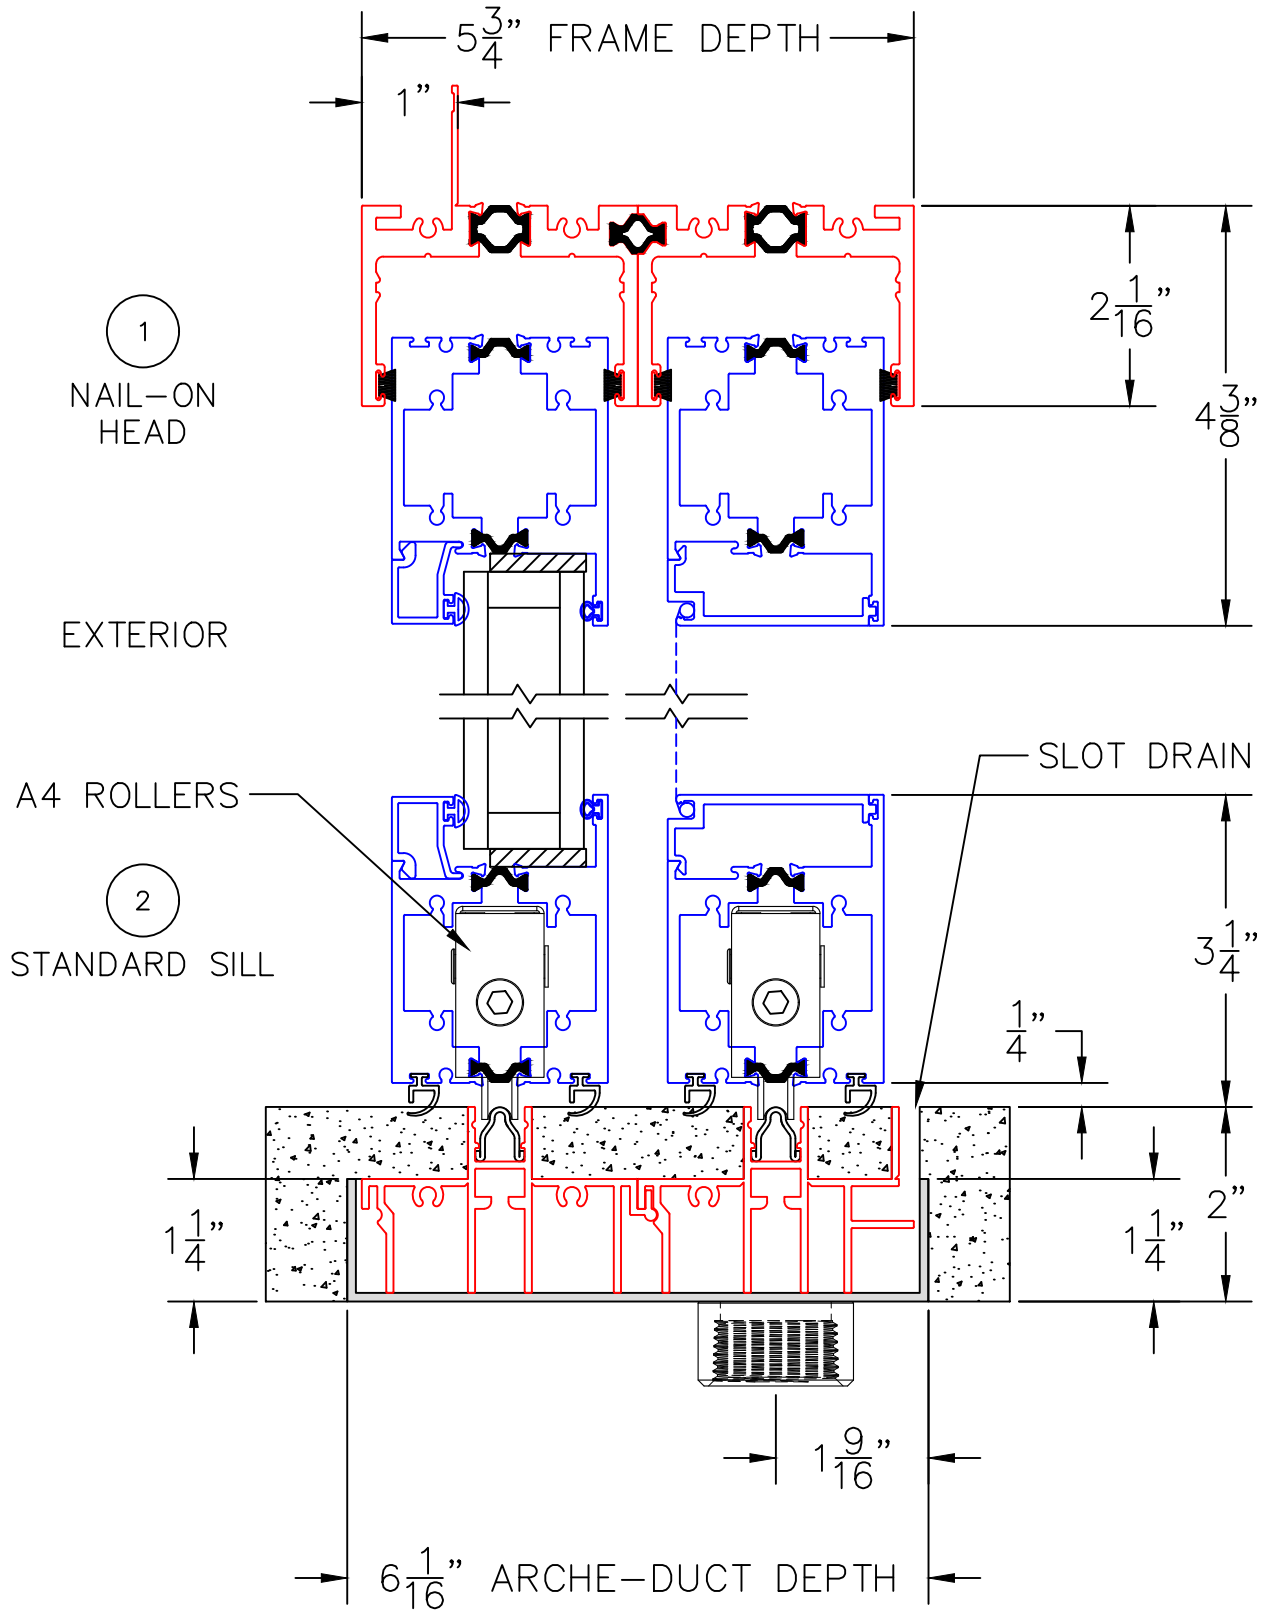


0 1 2
(USE RULER TO SCALE DIMENSIONS IN INCHES)
SCALE: 1/2

MULTI-SLIDE DOOR DETAILS
PX DOOR SHOWN WITH
1-1/4" INSULATED GLAZING

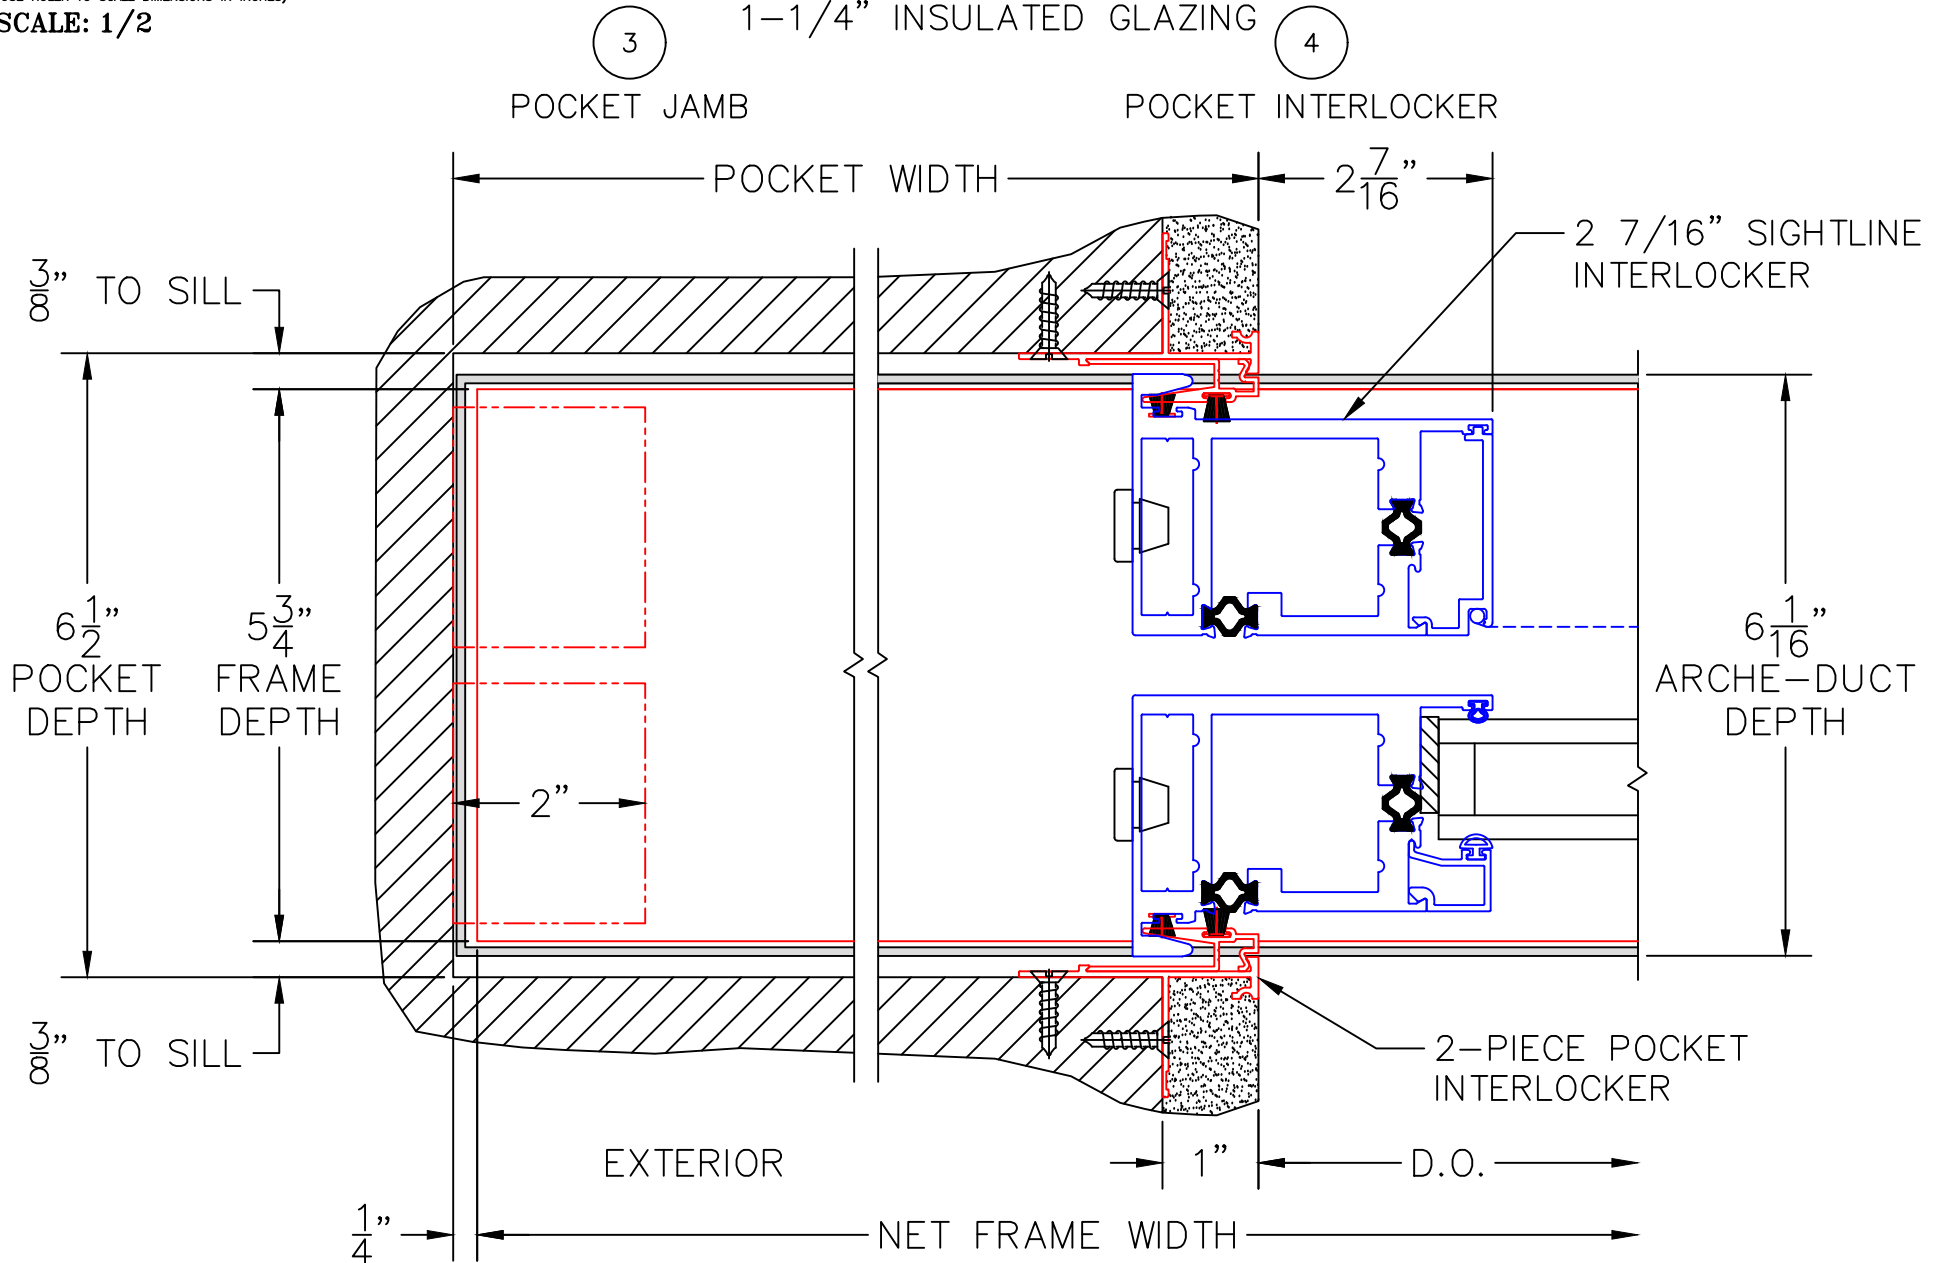

0 1 2
(USE RULER TO SCALE DIMENSIONS IN INCHES)
SCALE: 1/2

MULTI-SLIDE DOOR DETAILS
PX DOOR SHOWN WITH
1-1/4" INSULATED GLAZING

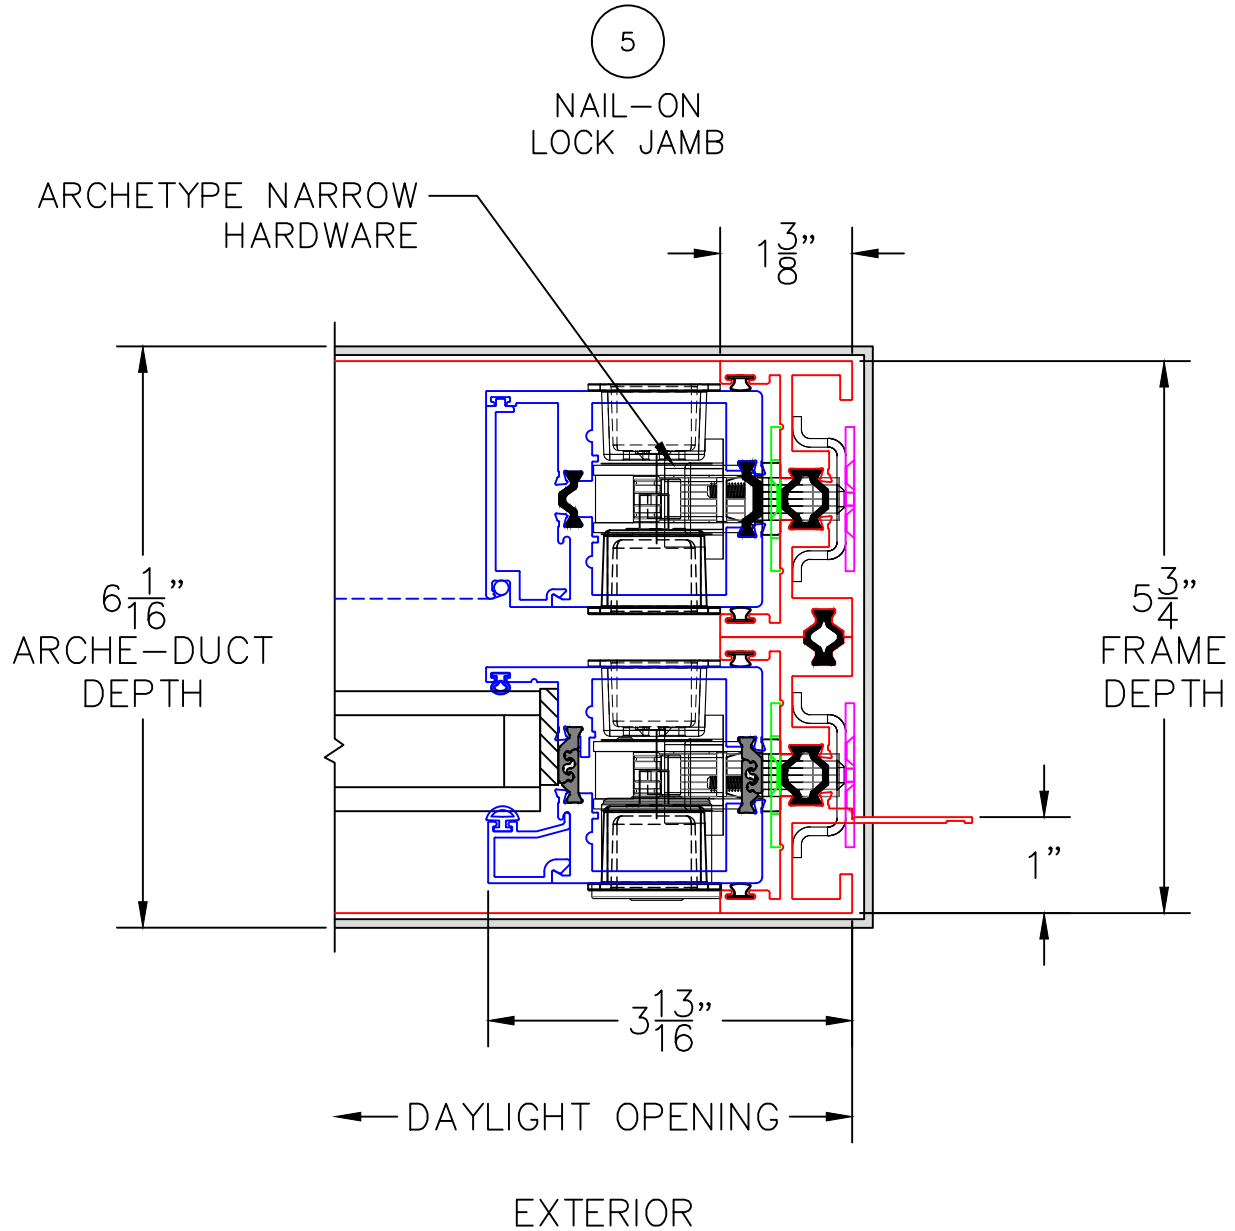


0 1 2
 (USE RULER TO SCALE DIMENSIONS IN INCHES)
SCALE: 1/2

MULTI-SLIDE DOOR DETAILS
 PX DOOR SHOWN WITH
 1-1/4" INSULATED GLAZING

6

MEETING STILES

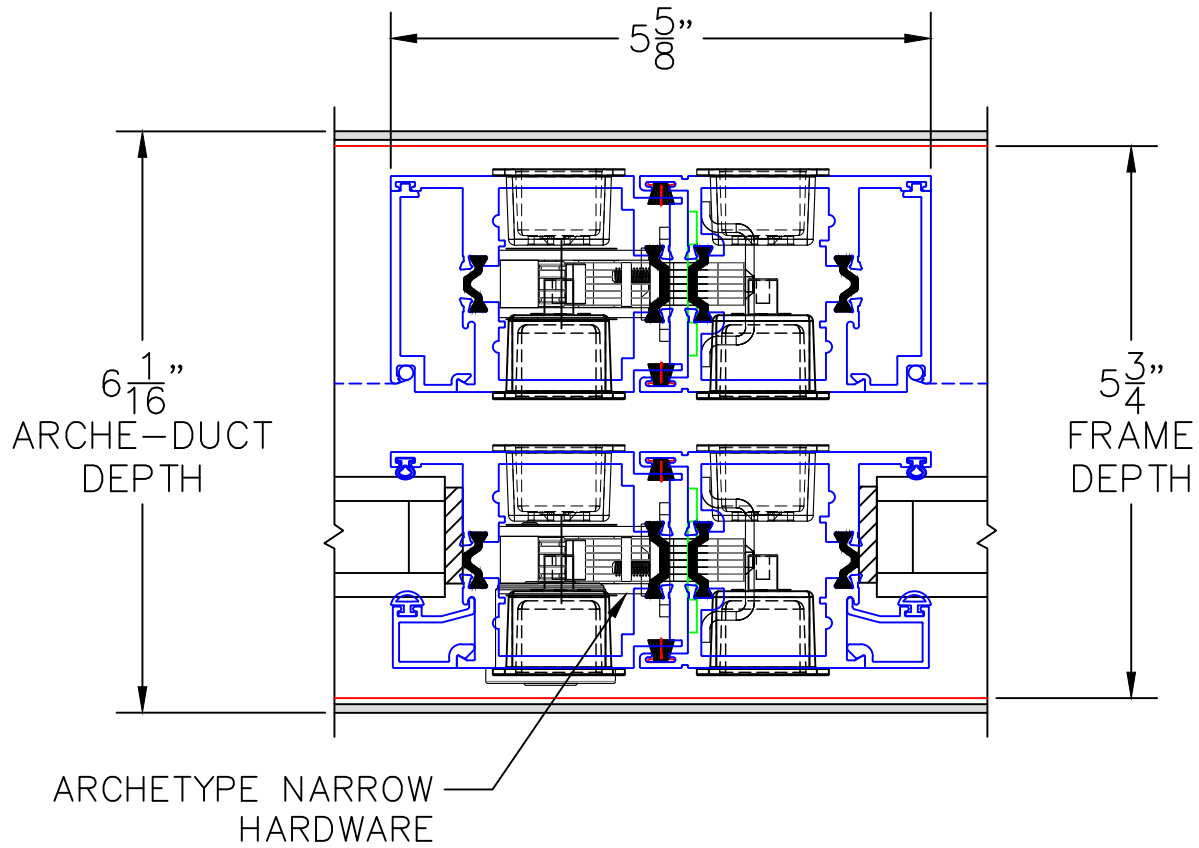

EXTERIOR