


PIVOT DOOR DETAILS WITH RIXSON FLOOR CLOSER

(USE RULER TO SCALE DIMENSIONS IN INCHES)
SCALE: 1/4

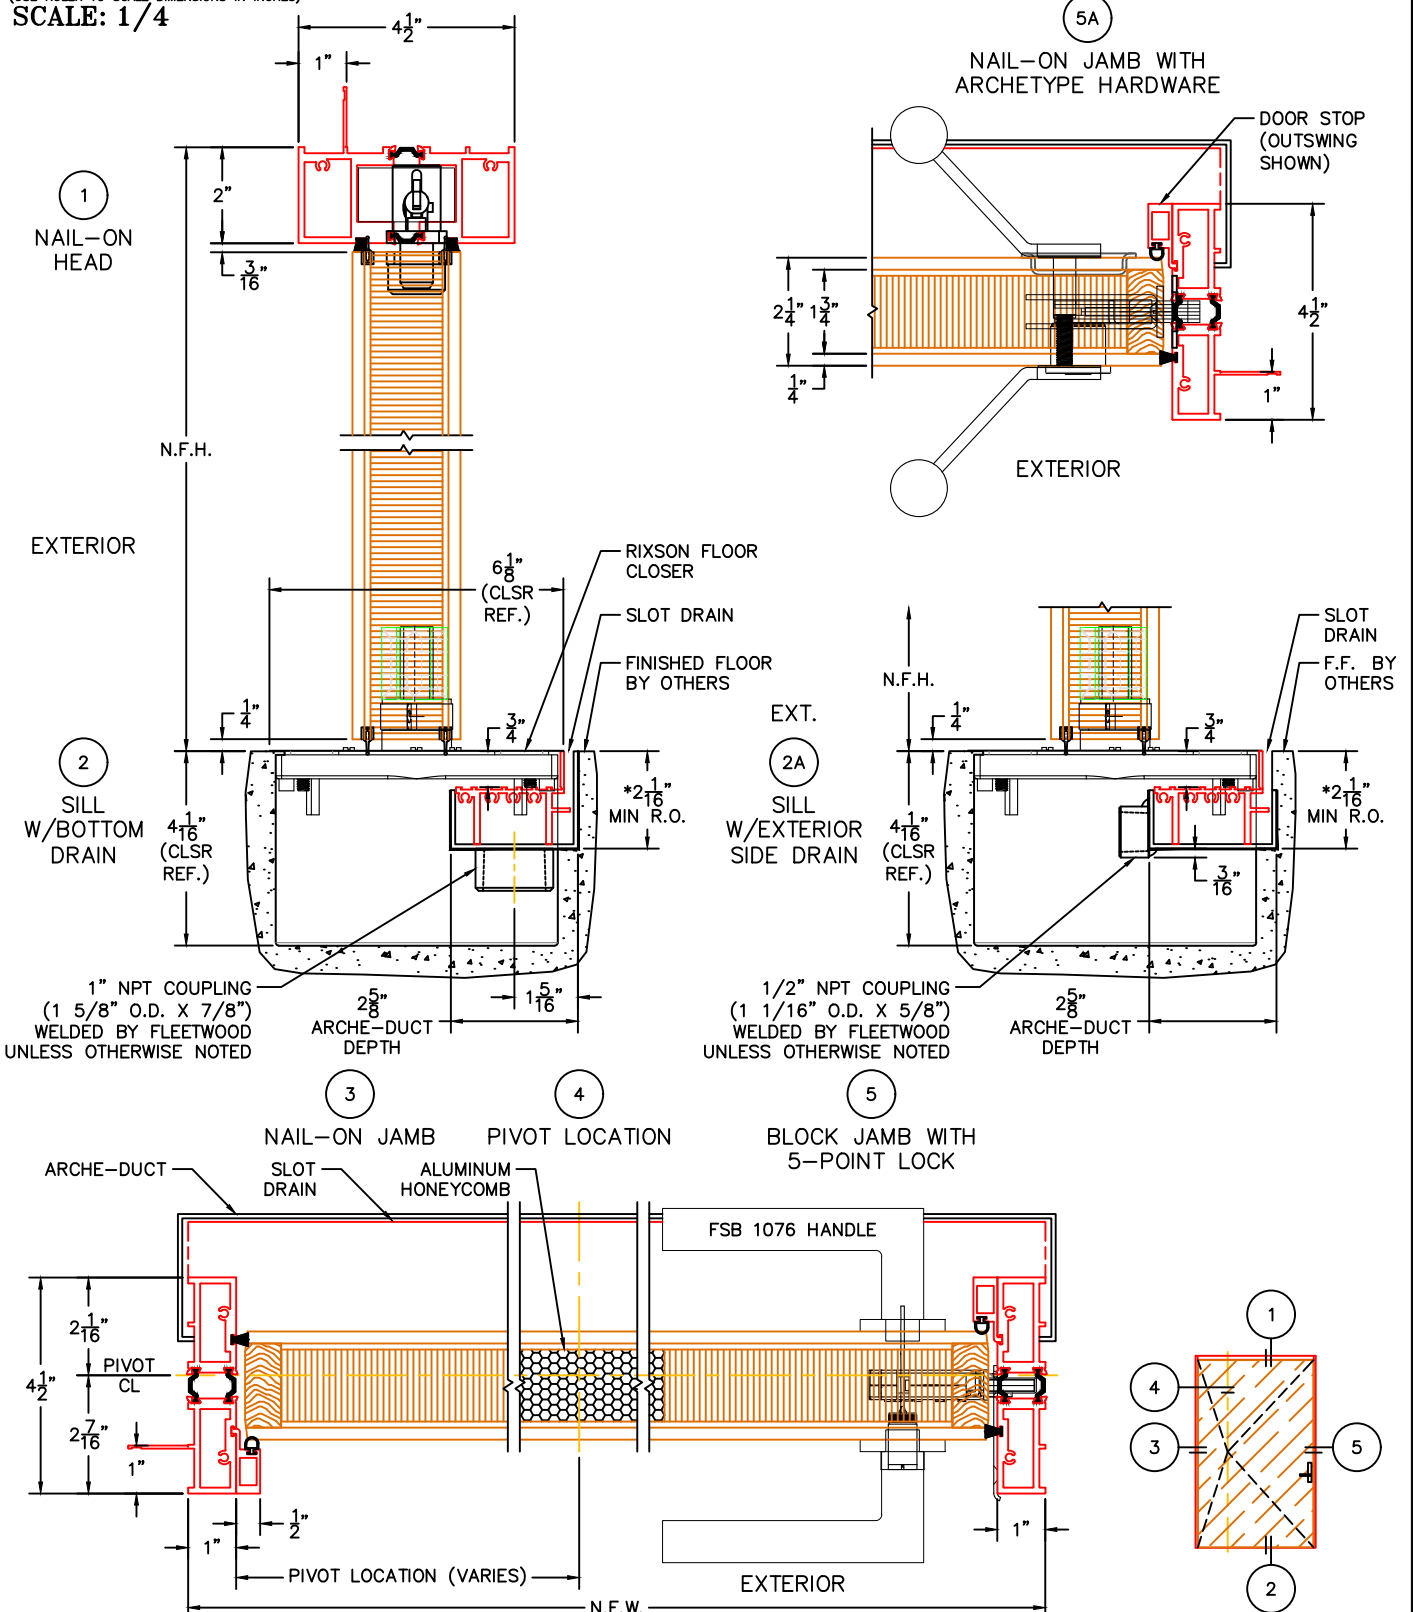

- NOTES:
1. NET FRAME HEIGHT IS FROM FINISHED FLOOR (DOES NOT INCLUDE SILL OR ARCHE-DUCT).
 2. NET FRAME WIDTH DOES NOT INCLUDE ARCHE-DUCT.
 3. FOR ADDITIONAL OPTIONS SEE 4400-WOOD-04.

- NOTES (CONT'D):
4. *ARCHE-DUCT MINIMUM R.O. (REFER TO INSTALLATION INSTRUCTIONS FOR RIXSON CLOSER MINIMUM R.O. REQUIREMENTS.)