


(USE RULER TO SCALE DIMENSIONS IN INCHES)
SCALE: 1/4"

PIVOT DOOR DETAILS WITH IN-RAIL CLOSER
1" & 1-1/4" & 1-1/2" INSULATED &
9/16" SINGLE GLAZING SHOWN

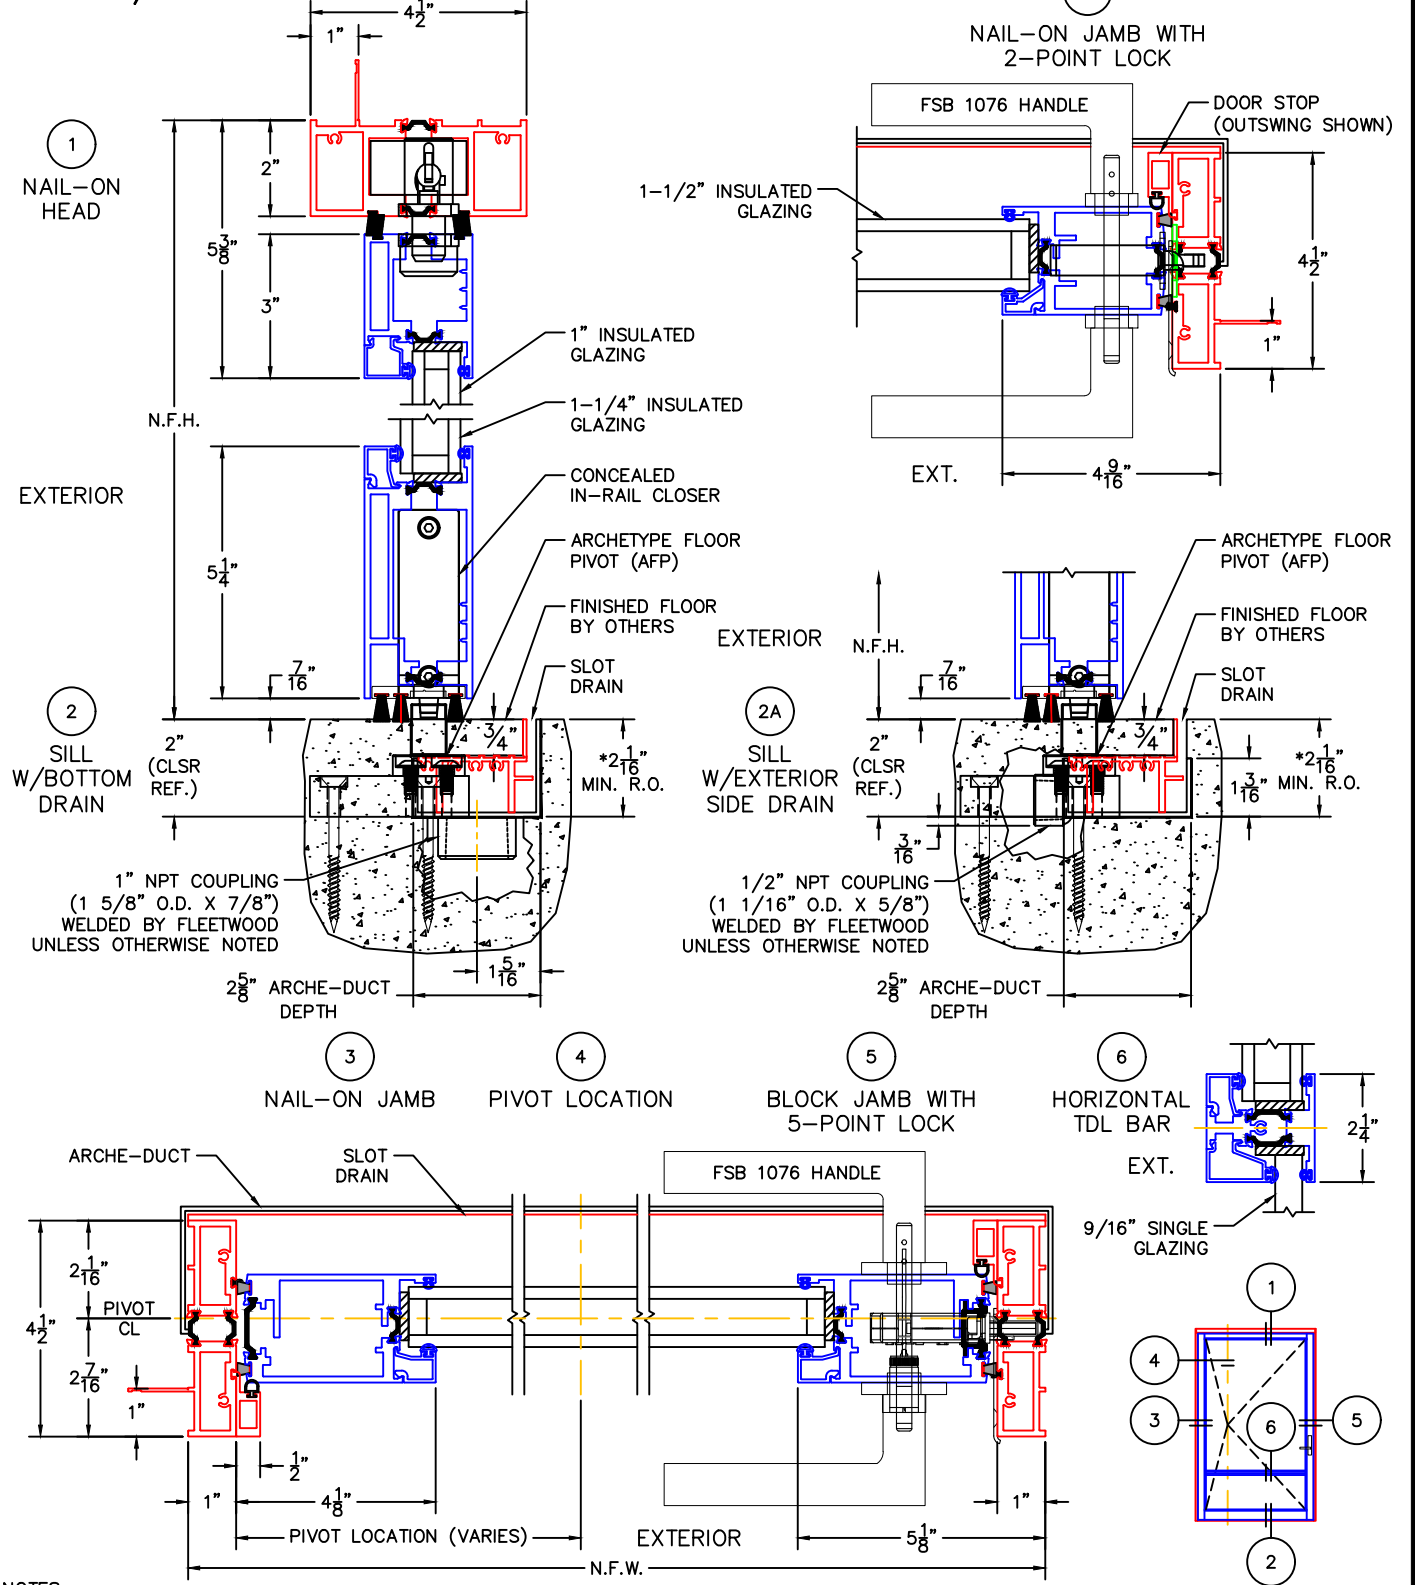

- NOTES:**
- NET FRAME HEIGHT IS FROM FINISHED FLOOR (DOES NOT INCLUDE SILL OR ARCHE-DUCT).
 - NET FRAME WIDTH DOES NOT INCLUDE ARCHE-DUCT.
 - GLASS PENETRATION: 9/16"
 - FOR ADDITIONAL OPTIONS SEE 4400-T-04, 4400-T-05.

- NOTES (CONT'D):**
- *ARCHE-DUCT MINIMUM R.O. (REFER TO INSTALLATION INSTRUCTIONS FOR FRITSJURGEN CLOSER MINIMUM R.O. REQUIREMENTS.)