




**OXVXXX 90° CORNER DOOR DETAILS (O-PANELIZED)**  
1-1/4" INSULATED GLAZING SHOWN

(USE RULER TO SCALE DIMENSIONS IN INCHES)  
**SCALE: 1/4**

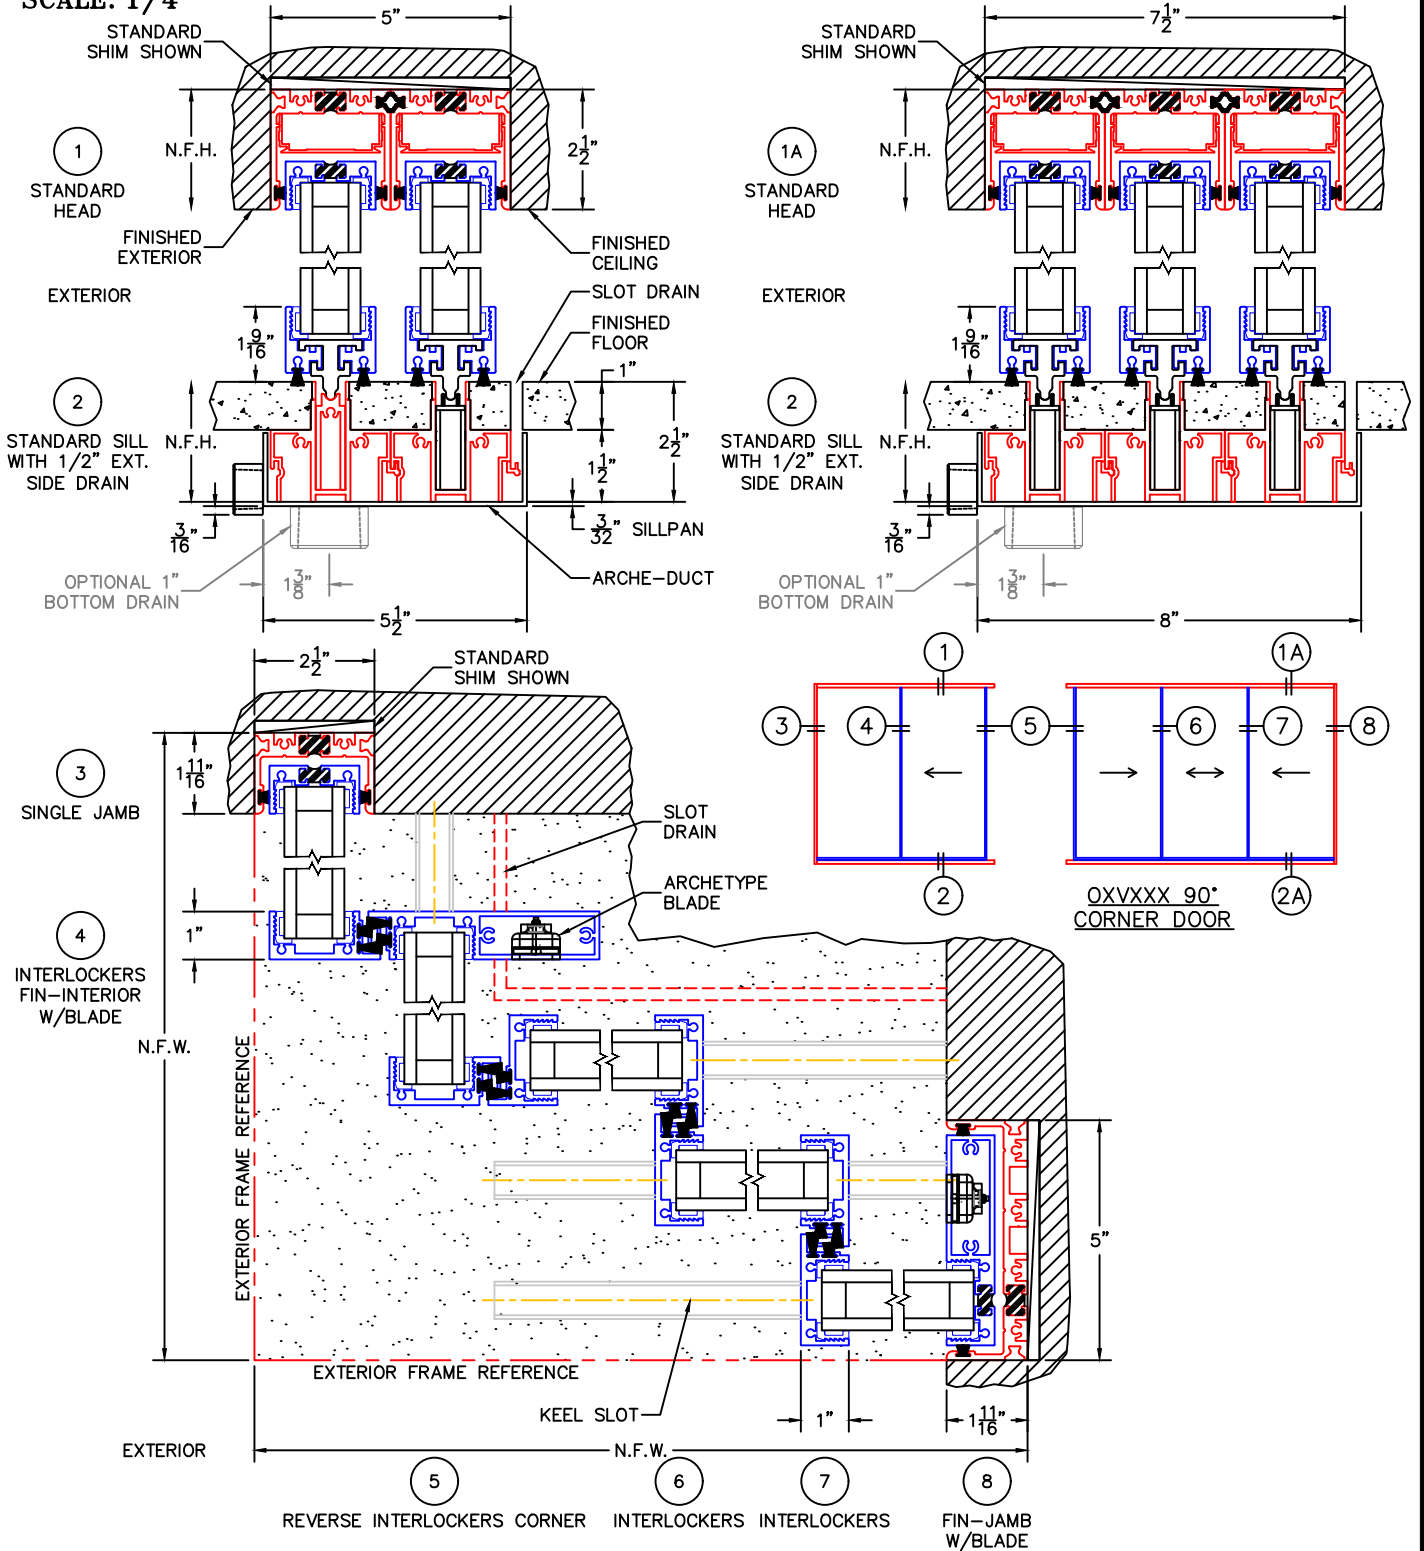

- GLASS PENETRATION: 9/16"
- FINISHED SURFACES BY OTHERS; FRAME TO BE CONCEALED BY WALL CONDITIONS.
- N.F.W. AND N.F.H. DO NOT INCLUDE ARCHE-DUCT (STAGGERED TRACKS SHOWN).
- OPTIONAL ARCHE-DUCT DRAINS AVAILABLE.
- ALL EXPOSED FRAME MAY REQUIRE PROPER ISOLATION FROM DISSIMILAR/CORROSIVE MATERIALS.