


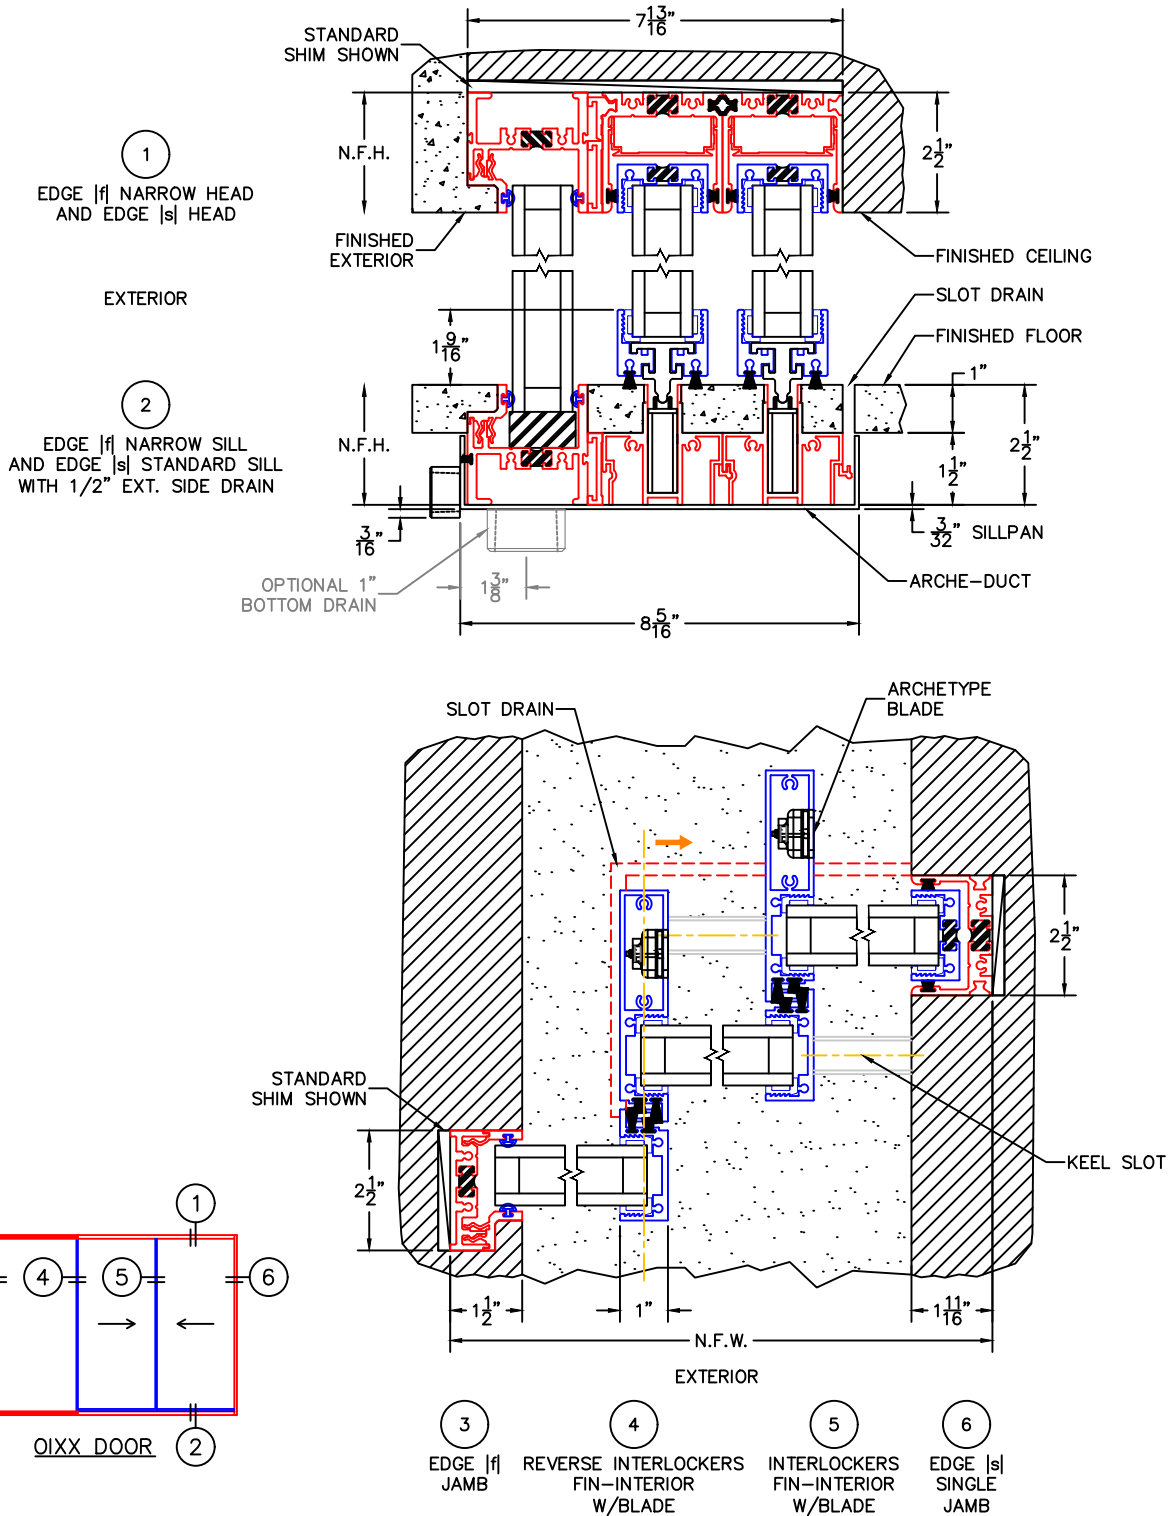

(USE RULER TO SCALE DIMENSIONS IN INCHES)

SCALE: 1/4"

OIXX DOOR DETAILS (O-EDGE |f|)
1-1/4" INSULATED GLAZING SHOWN



- GLASS PENETRATION: 9/16"
- FINISHED SURFACES BY OTHERS; FRAME TO BE CONCEALED BY WALL CONDITIONS.
- N.F.W. AND N.F.H. DO NOT INCLUDE ARCHE-DUCT (STAGGERED TRACKS SHOWN).
- OPTIONAL ARCHE-DUCT DRAINS AVAILABLE.
- ALL EXPOSED FRAME MAY REQUIRE PROPER ISOLATION FROM DISSIMILAR/CORROSIVE MATERIALS.