




Series 3300-T
Sliding Glass Door
w/ Thermal Break Frame
"NON-IMPACT"

GENERAL NOTES


- 1. This product has been evaluated and is in compliance with the 7th Edition (2020) Florida Building Code (FBC) structural requirements excluding the "High Velocity Hurricane Zone" (HVHZ).
- 2. Product anchors shall be as listed and spaced as shown on details. Anchor embedment to base material shall be beyond wall dressing or stucco.
- 3. When used in areas requiring wind borne debris protection this product is required to be protected with an impact resistant covering that complies with FBC Sections 1609.1.2 & R301.2.1.2.
- 4. For 2x stud framing construction, anchoring of these units shall be the same as that shown for 2x buck masonry construction.
- 5. Site conditions that deviate from the details of this drawing require further engineering analysis by a licensed engineer or registered architect.

TABLE OF CONTENTS	
SHEET#	DESCRIPTION
1	Typical elevations, design pressures and general notes
2	Horizontal cross sections
3	Vertical cross sections
4	Buck and frame anchoring
5	Components
6	Bill of materials and glazing details

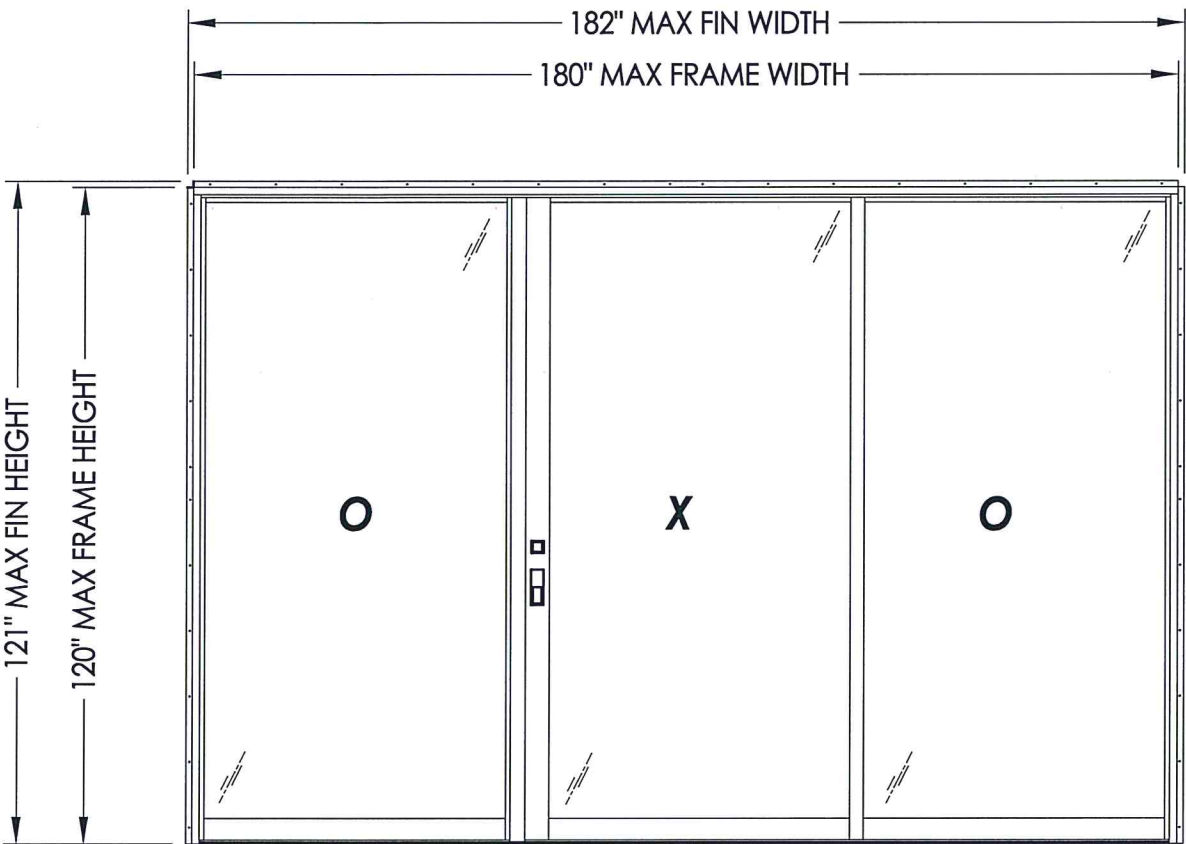

MAX PANEL DIMENSION	OVERALL D.L.O. DIMENSION	GLASS TYPE	DESIGN PRESSURE (PSF)	
			POSITIVE	NEGATIVE
62.0" X 118.25"	55.0" X 112.75"	G1	+40.0	-50.0
			+50.0*	-50.0

*Requires 3" sill pan.

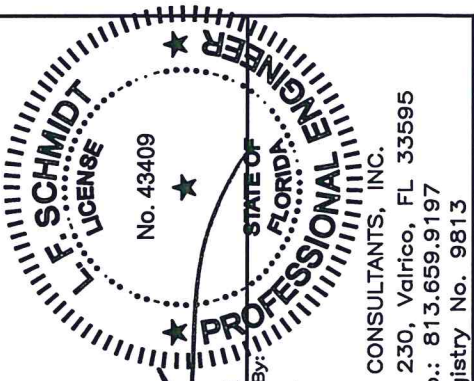



August 10, 2020
Documents Prepared By:
Lyndon F. Schmidt
P.E. No. 43409
RW BUILDING CONSULTANTS, INC.
P.O. Box 230, Valrico, FL 33595
Phone No.: 813.659.9197
FBPE Registry No. 9813

PRODUCT: FLEETWOOD Series 3300-T
PART OR ASSEMBLY: TYPICAL ELEVATION, DESIGN PRESSURES & GENERAL NOTES



NO.	DATE	REVISIONS			
		DATE	BY	CHK	APP
4	8/10/20	UPDATE TO 7TH ED. (2020)	FBC	DAC	
3	08/08/17	UPDATE TO 6TH ED. (2017)	FBC	LFS	
2	8/06/15	REVISE NAME		JK	
1	04/22/15	UPDATE TO 5TH ED. (2014)	FBC	JK	

DATE: 4/4/14
SCALE: N.T.S.
DWG. BY: JK
CHK. BY: LFS
DRAWING NO.: FL-15560.15
SHEET 1 OF 6

\\dc01\wbc\Clients\Fleetwood PERMANENT\A - Florida Product Approvals\FL-15560 Sliding Patio Doors\C - Drawings\FL 15560 (2020)\FL-15560.14-16.dwg

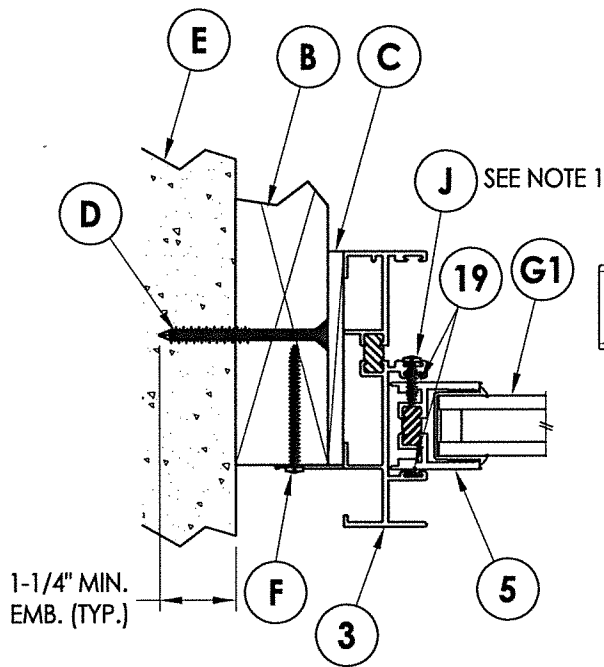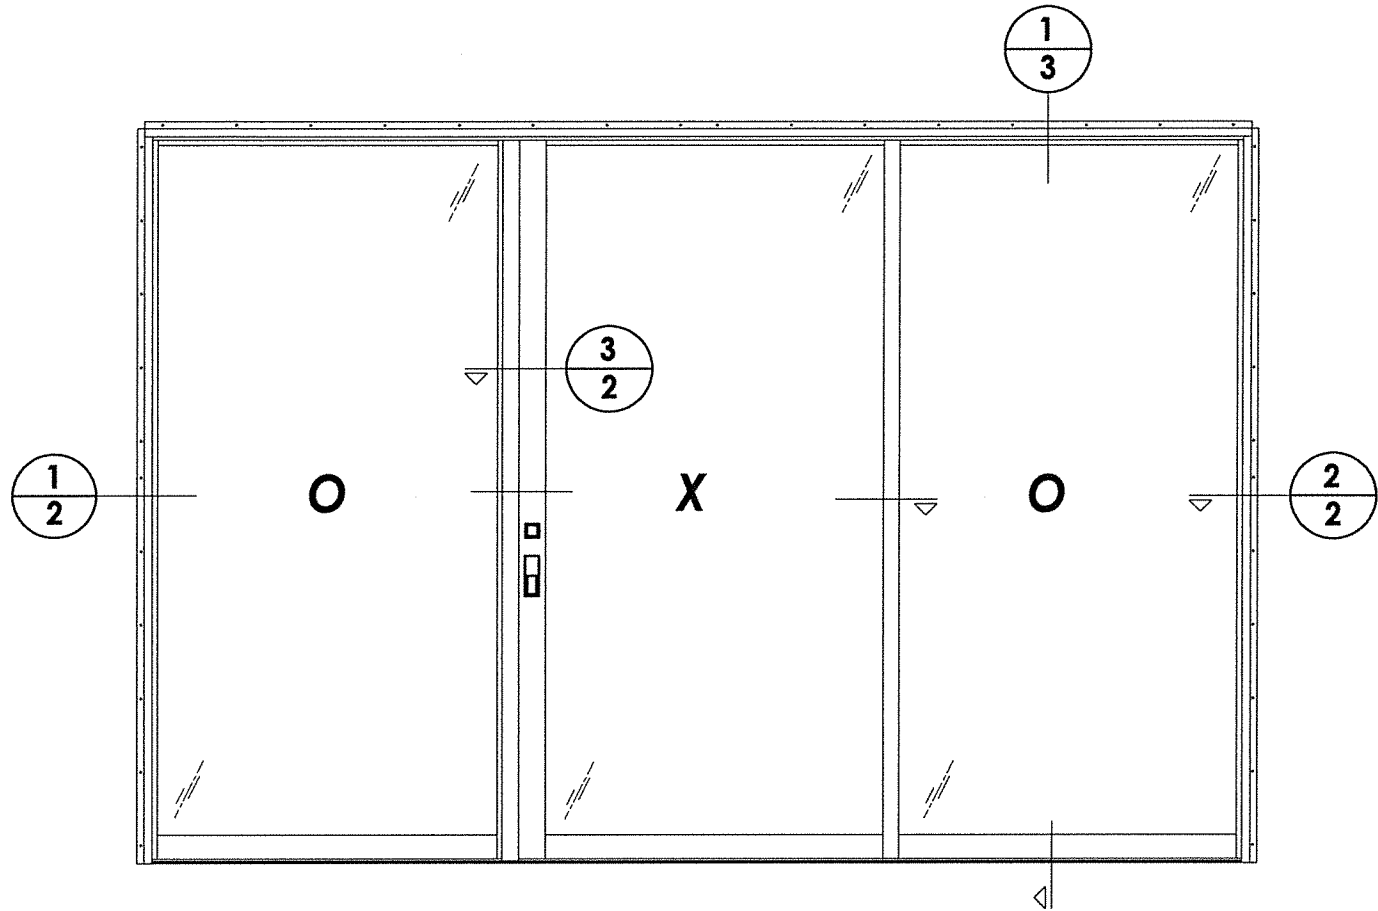


1
2 HORIZONTAL CROSS SECTION
2X Buck Construction

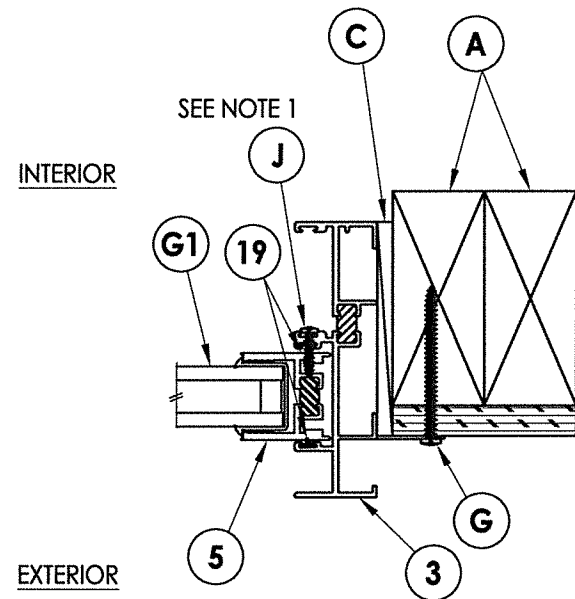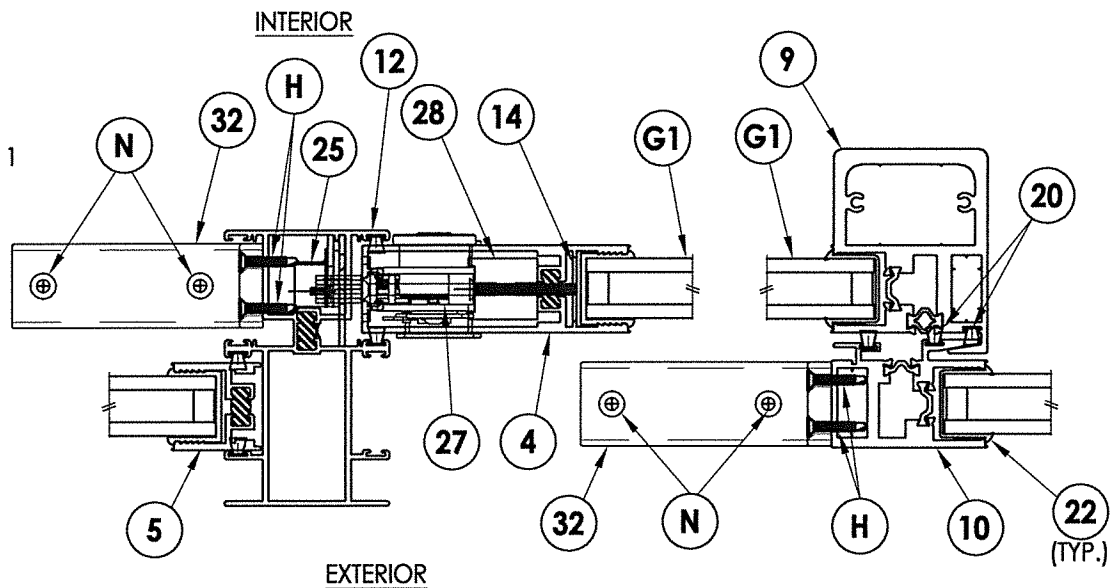


2
2 HORIZONTAL CROSS SECTION
2X Stud Construction


NOTE:
1. Item #J located six inches from
each end then 12" o.c.

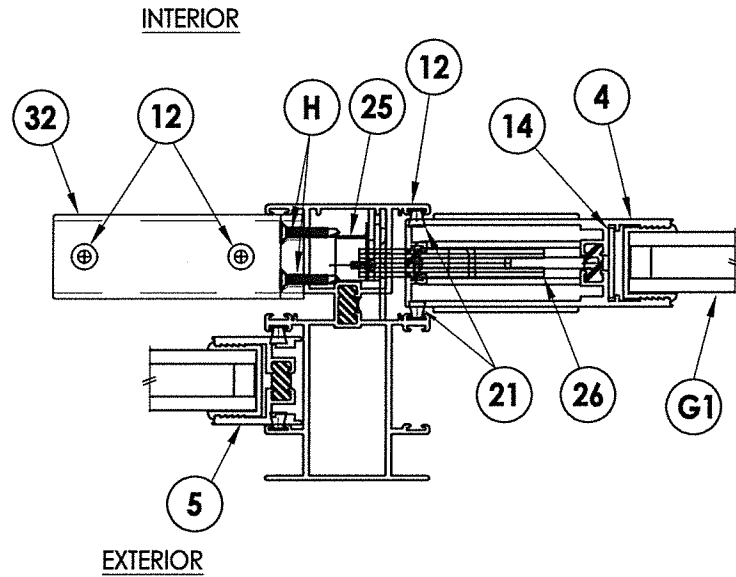

3
2 HORIZONTAL CROSS SECTION

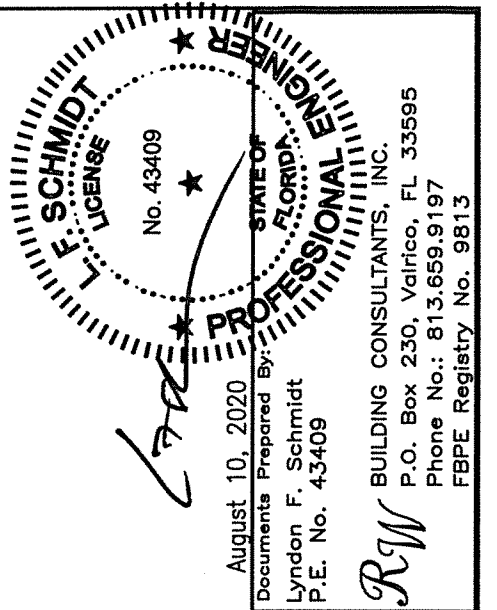

PRODUCT:		FLEETWOOD		Series 3300-T		PART OR ASSEMBLY:		HORIZONTAL CROSS SECTIONS	
DATE:	BY:	DATE:	BY:	DATE:	BY:	DATE:	BY:	DATE:	BY:
8/10/20	JK	8/10/20	JK	8/10/20	JK	8/10/20	JK	8/10/20	JK
08/08/17	JK	08/08/17	JK	08/08/17	JK	08/08/17	JK	08/08/17	JK
08/06/15	JK	08/06/15	JK	08/06/15	JK	08/06/15	JK	08/06/15	JK
04/22/15	JK	04/22/15	JK	04/22/15	JK	04/22/15	JK	04/22/15	JK
NO.	DATE	NO.	DATE	NO.	DATE	NO.	DATE	NO.	DATE
4	8/10/20	3	08/08/17	2	08/06/15	1	04/22/15		
DATE:	4/4/14	SCALE:	N.T.S.	DWG. BY:	JK	CHK. BY:	LFS	DRAWING NO.:	FL-15560.15
SHEET	2	OF	6						

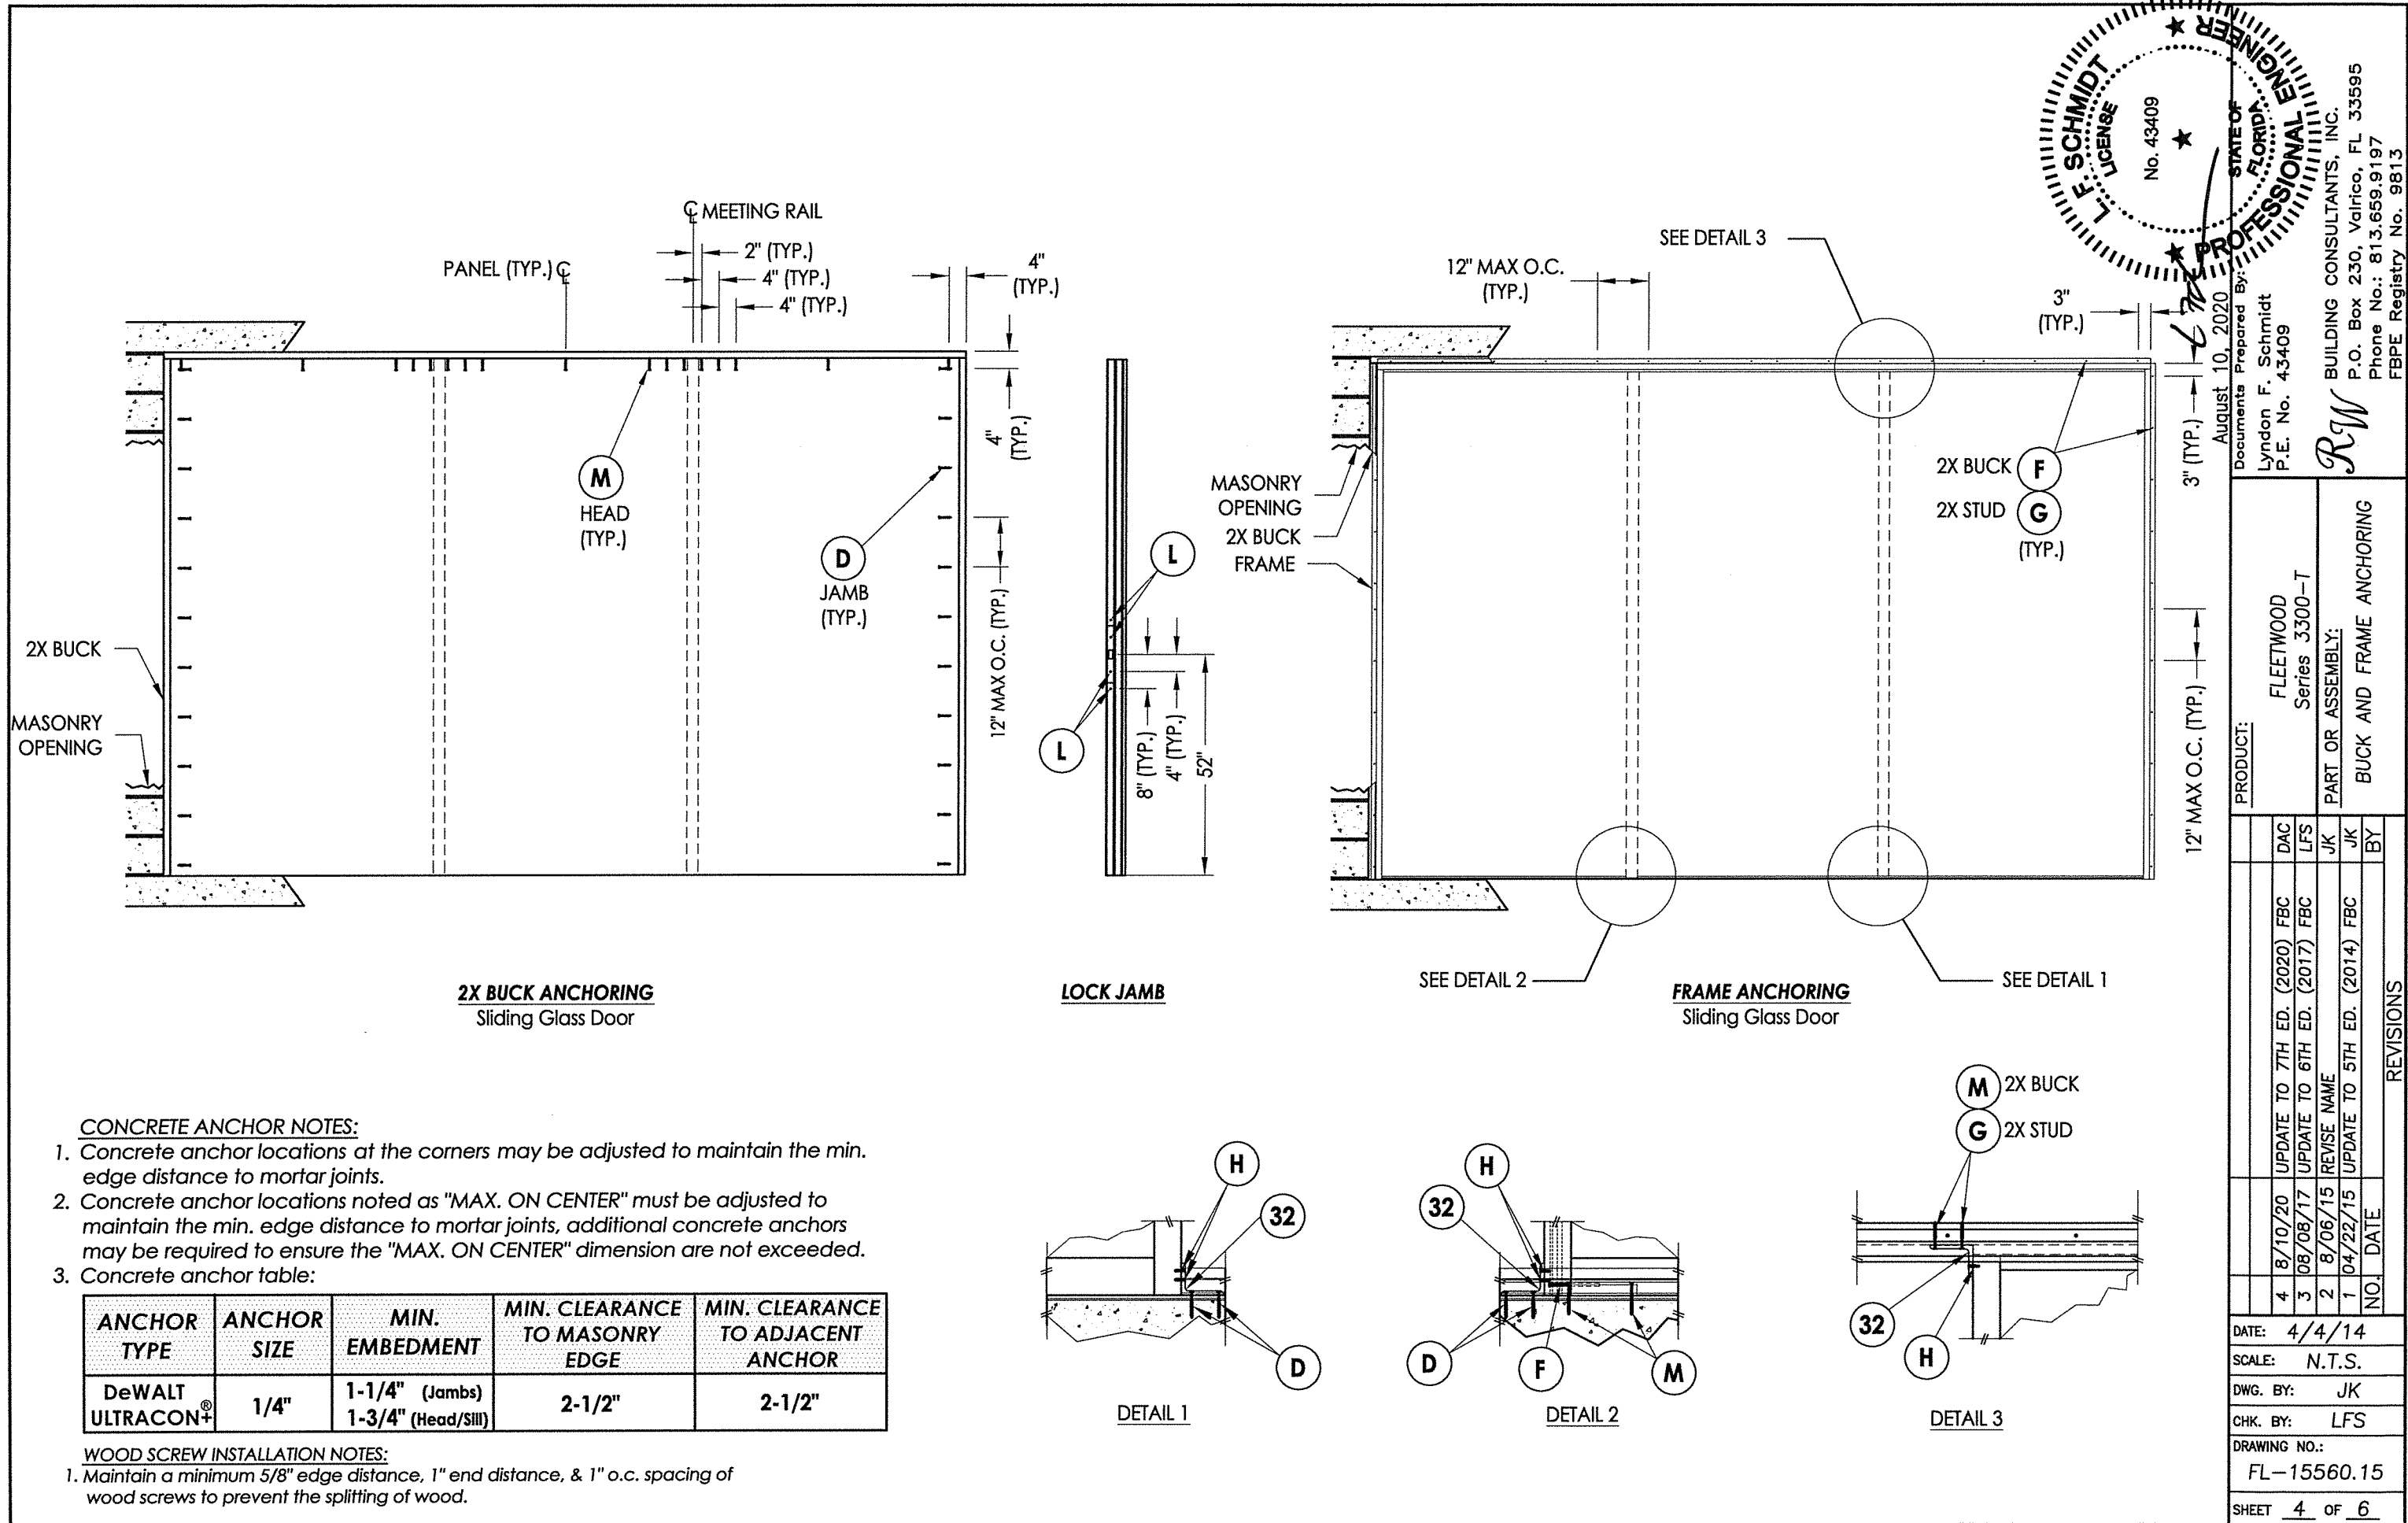


ANCHOR TYPE	ANCHOR SIZE	MIN. EMBEDMENT	MIN. CLEARANCE TO MASONRY EDGE	MIN. CLEARANCE TO ADJACENT ANCHOR
DeWALT ULTRACON®	1/4"	1-1/4" (Jambs) 1-3/4" (Head/Sill)	2-1/2"	2-1/2"

WOOD SCREW INSTALLATION NOTES:


1. Maintain a minimum 5/8" edge distance, 1" end distance, & 1" o.c. spacing of wood screws to prevent the splitting of wood.

PRODUCT:		FLEETWOOD Series 3300-T		PART OR ASSEMBLY: BUCK AND FRAME ANCHORING	
4	8/10/20	UPDATE TO 7TH ED. (2020)	FBC	DAC	
3	08/08/17	UPDATE TO 6TH ED. (2017)	FBC	LFS	
2	8/06/15	REVISE NAME		JK	
1	04/22/15	UPDATE TO 5TH ED. (2014)	FBC	JK	
NO.	DATE			BY	
			REVISIONS		
DATE:		4/4/14			
SCALE:		N.T.S.			
DWG. BY:		JK			
CHK. BY:		LFS			
DRAWING NO.:		FL-15560.15			
SHEET		4		OF 6	


\\dc01\wbc\clients\Fleetwood PERMANENT\A - Florida Product Approvals\FL-15560 Sliding Patio Doors\C - Drawings\FL 15560 (2020)\FL-15560.14-16.dwg

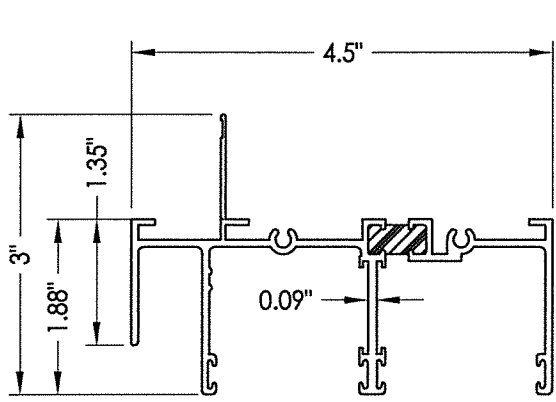


1 HEAD W/ NAIL FIN

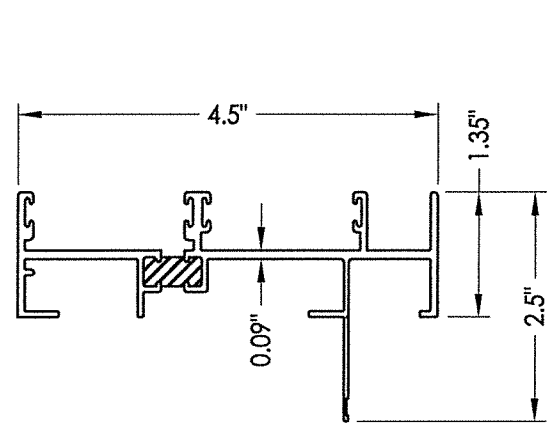


3 JAMB W/ NAIL FIN

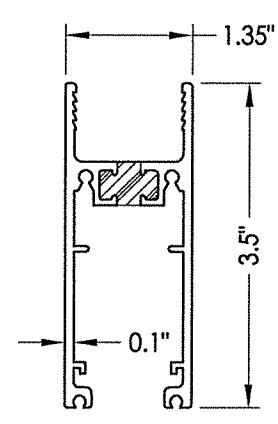


7 SLIDING BOTTOM RAIL

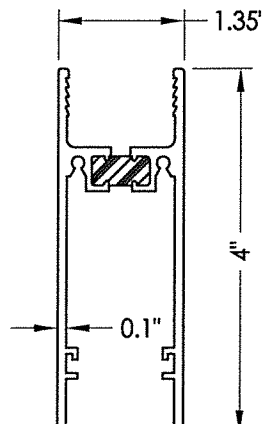


8 FIXED BOTTOM RAIL

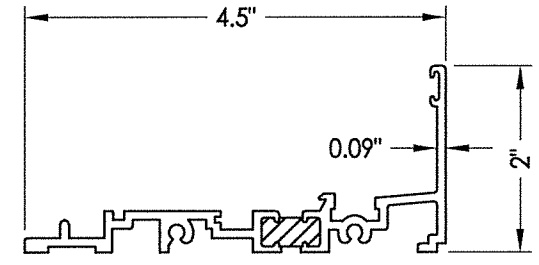


2 SILL

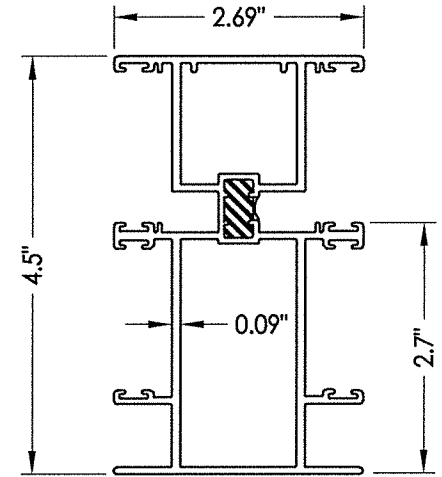


12 FALL JAMB

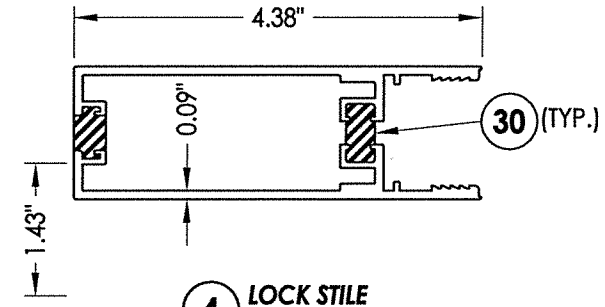


4 LOCK STILE

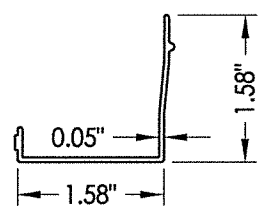


11 HEAD CHANNEL FILLER

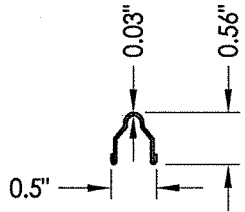


18 TRACK

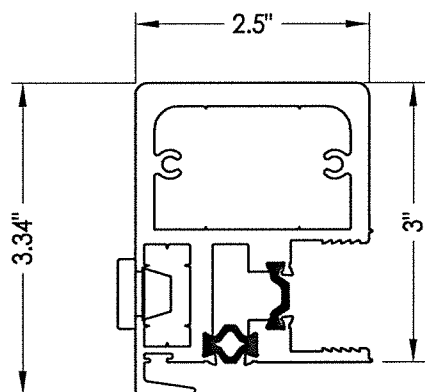


9 HP INTERLOCK

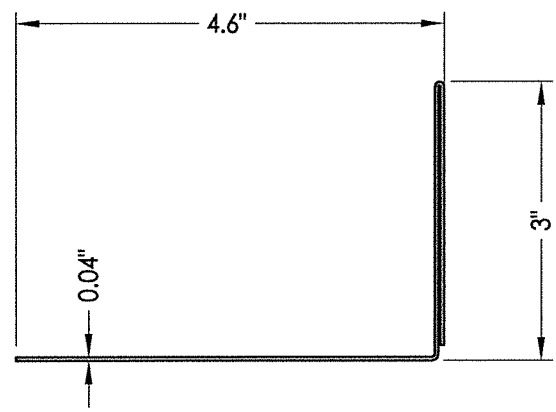


37 SILL PAN

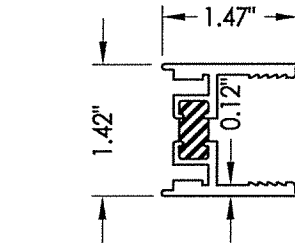


5 FIXED STILE

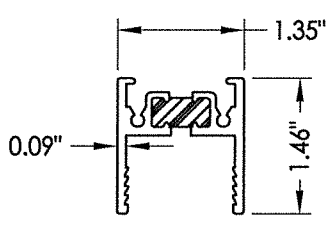


6 TOP RAIL

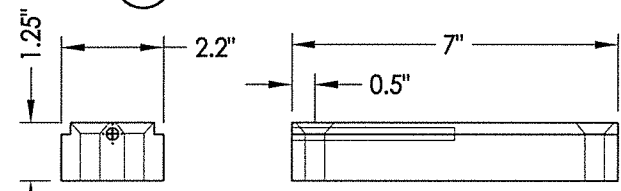


31 FIXED INTERLOCK BLOCK

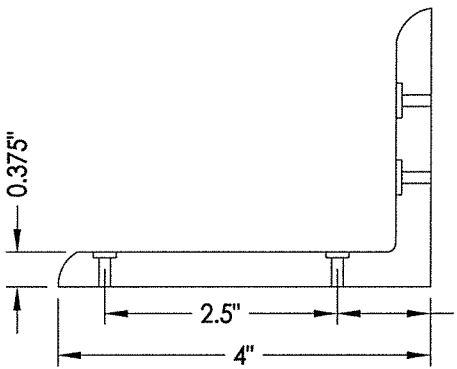

32 L-BRACKET

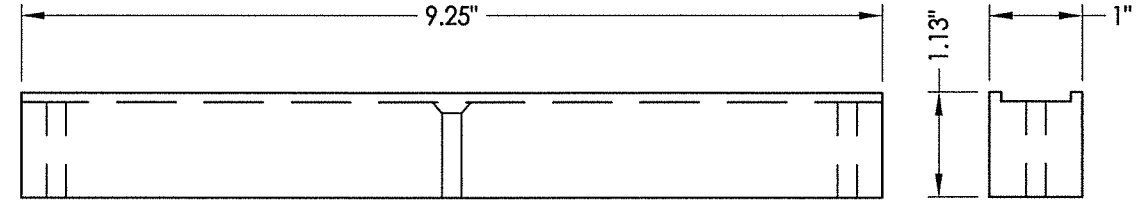

28 SPACER
Archetype Narrow Latch

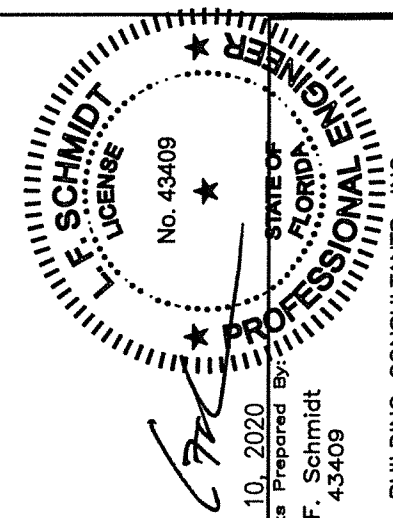

August 10, 2020
Documents Prepared By:

Lyndon F. Schmidt
P.E. No. 43409

BUILDING CONSULTANTS, INC.
P.O. Box 230, Valrico, FL 33595
Phone No.: 813.659.9197
FBPE Registry No. 9813

PRODUCT:		FLEETWOOD		Series 3300-T		PART OR ASSEMBLY:		COMPONENTS	
DATE:	4/4/14	4	8/10/20	UPDATE TO 7th ED. (2020)	FBC	DAC	DATE	NO.	DATE
SCALE:	N.T.S.	3	08/08/17	UPDATE TO 6TH ED. (2017)	FBC	LFS	DATE	NO.	DATE
DWG. BY:	JK	2	8/06/15	REVISE NAME	JK	JK	DATE	NO.	DATE
CHK. BY:	LFS	1	04/22/15	UPDATE TO 5TH ED. (2014)	FBC	JK	DATE	NO.	DATE
DRAWING NO.:	FL-15560.15	REVISIONS							
SHEET	5 OF 6								



PRODUCT:		FLEETWOOD Series 3300-T		PART OR ASSEMBLY:		BILL OF MATERIALS AND GLAZING DETAIL	
	4	8/10/20	UPDATE TO 7th ED. (2020)	FBC	DAC		
	3	08/08/17	UPDATE TO 6TH ED. (2017)	FBC	LFS		
	2	8/06/15	REVISE NAME		JK		
	1	04/22/15	UPDATE TO 5TH ED. (2014)	FBC	JK		
	NO.	DATE			BY		
				REVISIONS			
DATE:		4/4/14					
SCALE:		N.T.S.					
DWG. BY:		JK					
CHK. BY:		LFS					
DRAWING NO.:		FL-15560.15					
SHEET		6		OF		6	

© 2014 R.W. BUILDING CONSULTANTS INC.